


LOCATION DRAWING

BEAMAN G34-99HZ

SECTION: 34
TOWNSHIP: 4N
RANGE: 65W

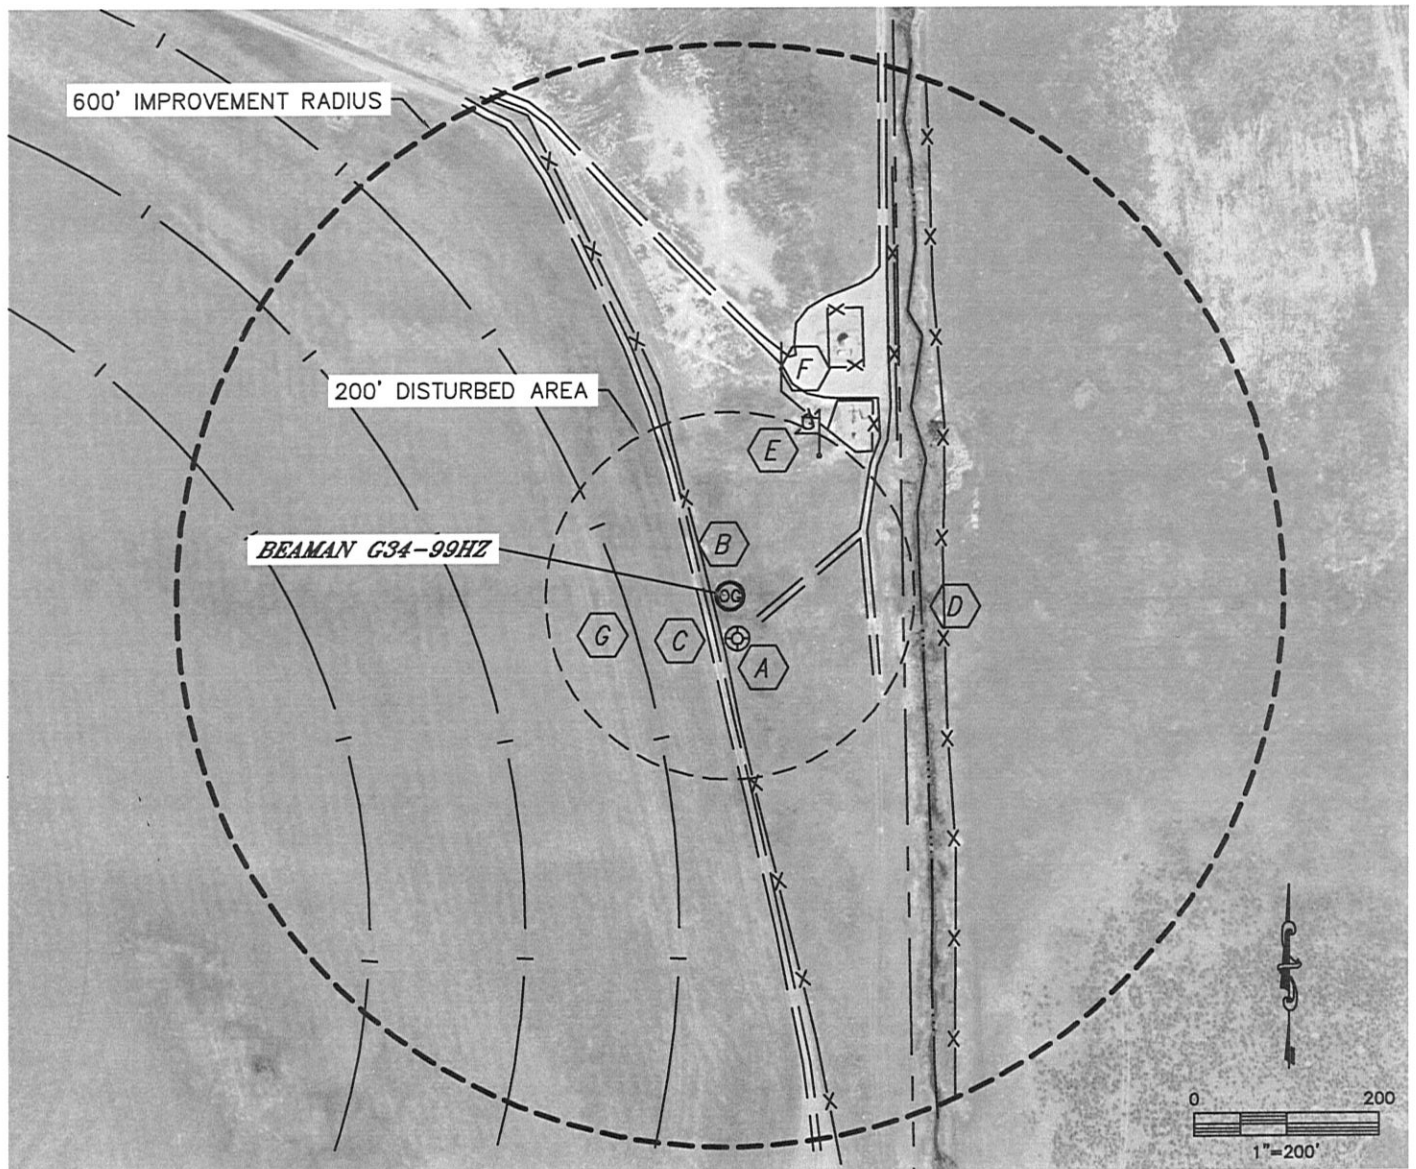

IMPROVEMENTS:

- | | | | |
|----------|---|----------|--|
| A | EX. BEAMAN G35-31 47' S | F | NOBLE PRODUCTION FACILITY 206' NE |
| B | FENCE 19' W, 206' NE, 232' E | G | IRRIGATION PIVOT TRACK 109' W,
276' W, 445' W |
| C | FIELD ROAD 25' W, 146' E,
36' SE, 285' N | | |
| D | CREEK 206' E | | |
| E | GAS MARKER 180' NE | | |

NEAREST: BUILDING 1390' NW, PUBLIC ROAD 1115' N, ABOVE GROUND UTILITY 1130' NW,
RAILROAD 5280'+ NW, PROPERTY LINE 188' E