


Well Name: CBS 32D-21-692
SHL: 1823' FNL, 2559' FEL, Section 21, T6S-R92W
BHL: 1505' FNL, 1980' FEL, Section 21, T6S-R92W

BILL BARRETT CORPORATION



PROPOSED WELLBORE DIAGRAM

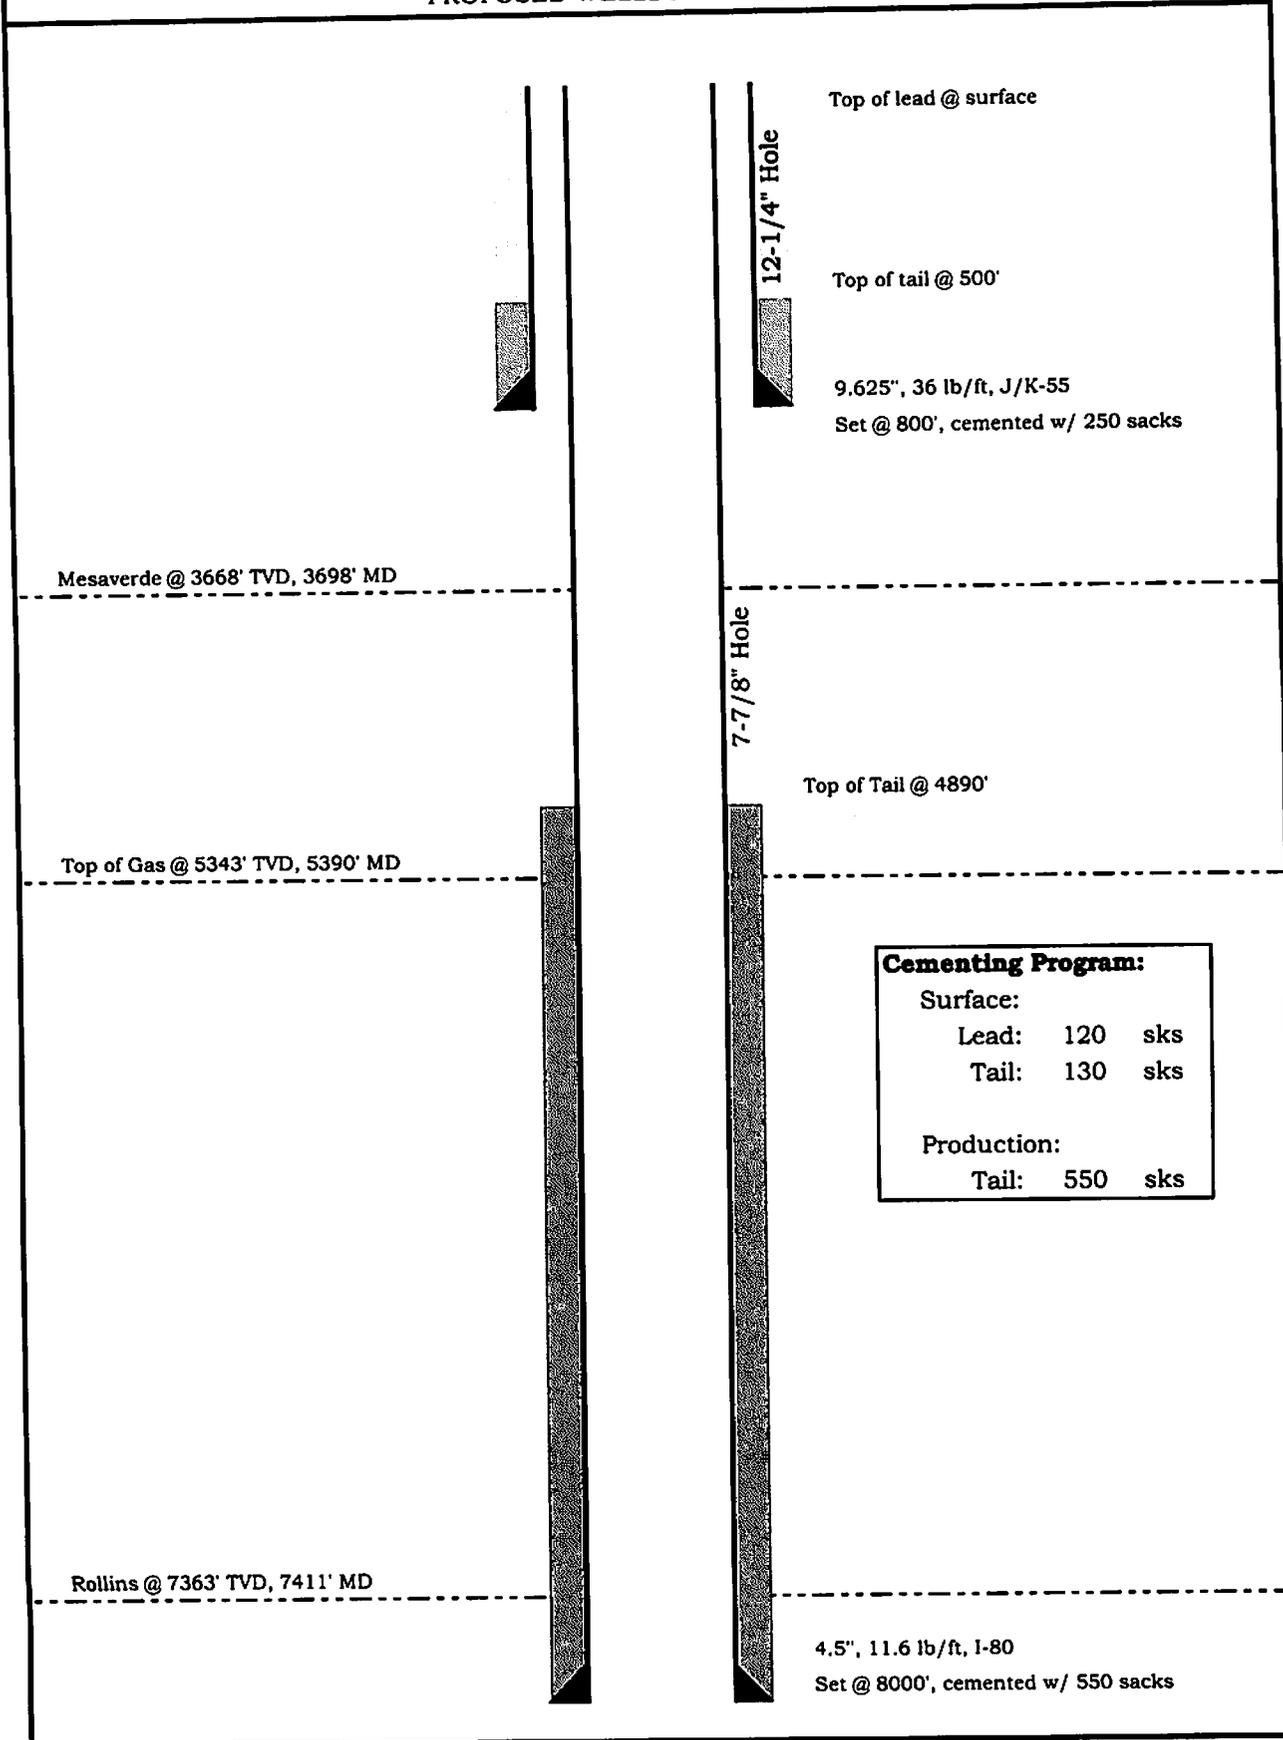

Top of lead @ surface

12-1/4" Hole

Top of tail @ 500'

9.625", 36 lb/ft, J/K-55

Set @ 800', cemented w/ 250 sacks

Mesaverde @ 3668' TVD, 3698' MD

7-7/8" Hole

Top of Tail @ 4890'

Top of Gas @ 5343' TVD, 5390' MD

Cementing Program:		
Surface:		
Lead:	120	sks
Tail:	130	sks
Production:		
Tail:	550	sks

Rollins @ 7363' TVD, 7411' MD

4.5", 11.6 lb/ft, I-80

Set @ 8000', cemented w/ 550 sacks