


Well Name: CBS 42B-21-692
SHL: 1840' FNL, 2497' FEL, Section 21, T6S-R92W
BHL: 2190' FNL, 660' FEL, Section 21, T6S-R92W

BILL BARRETT CORPORATION 

PROPOSED WELLBORE DIAGRAM

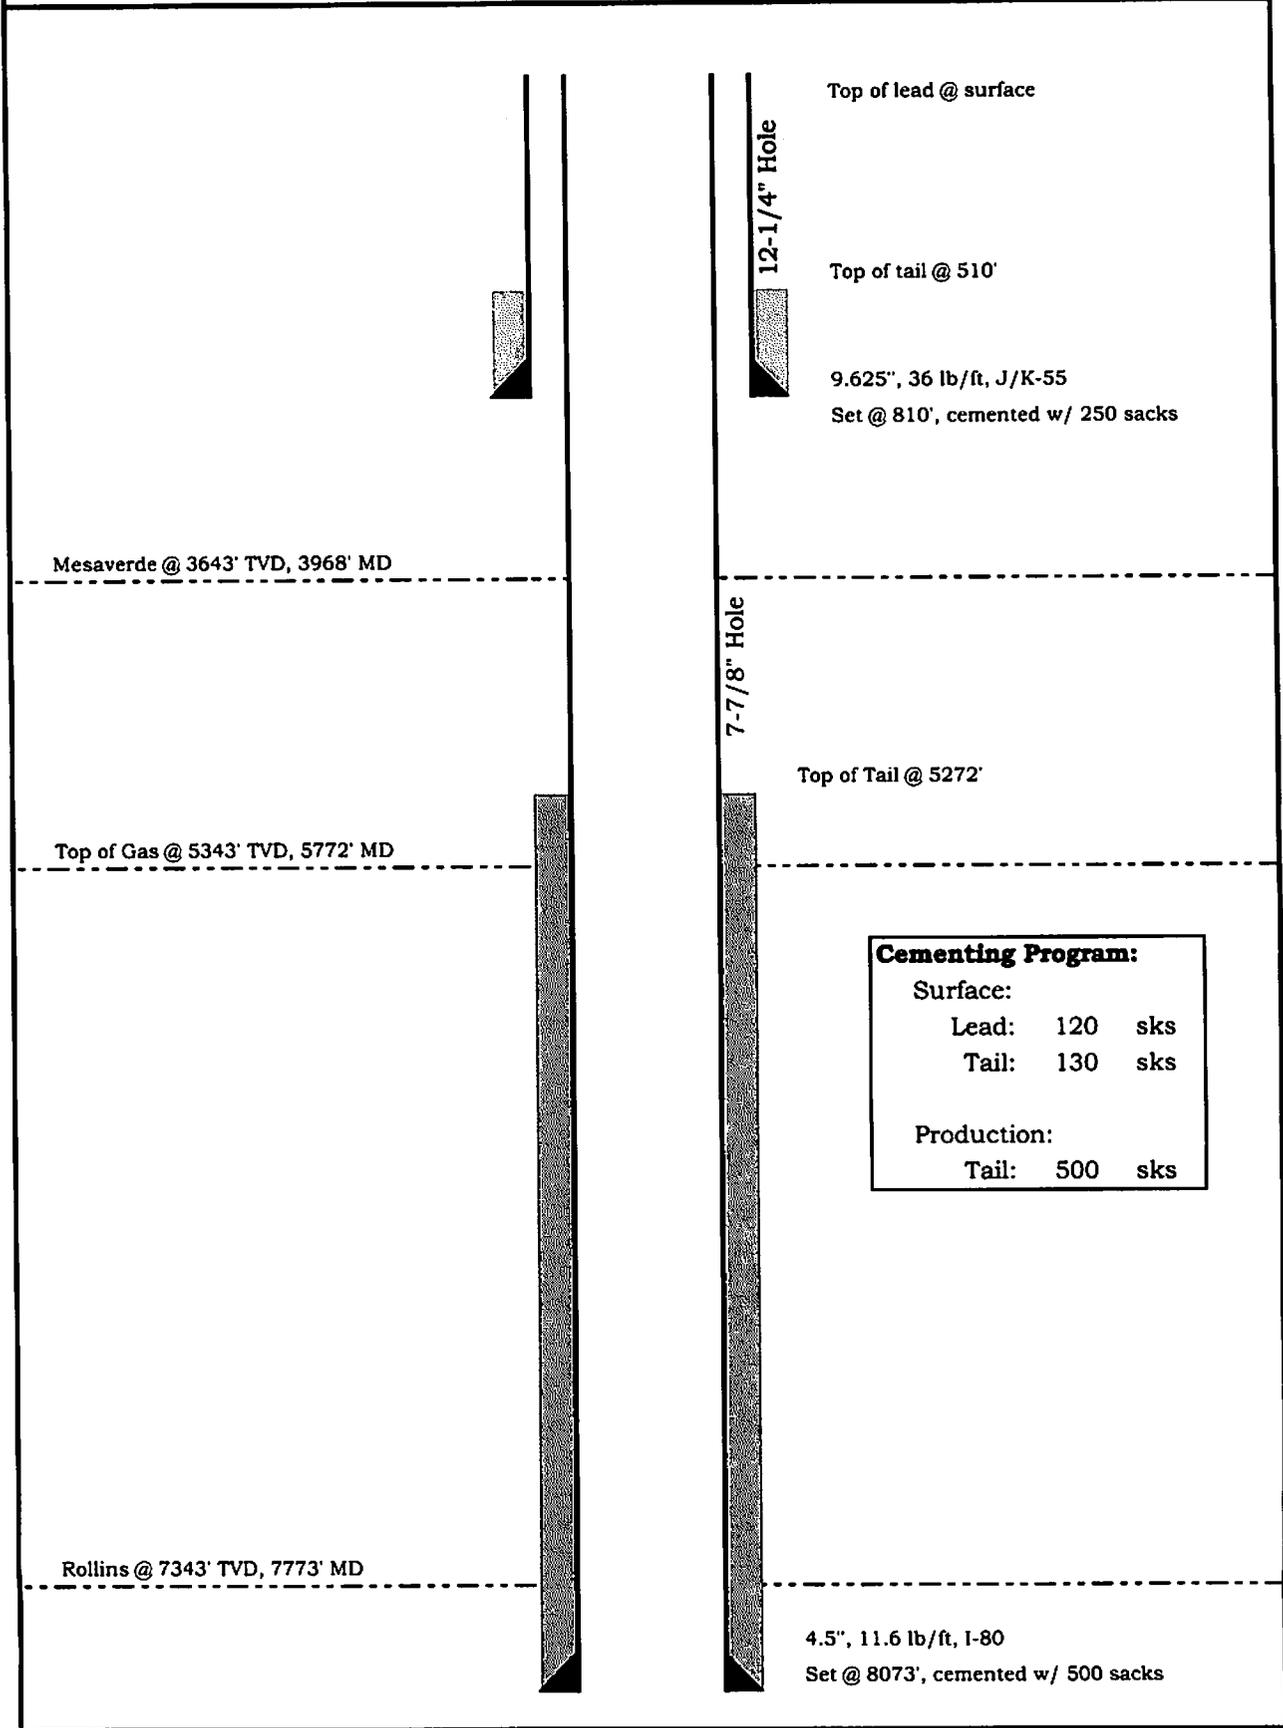

Top of lead @ surface

12-1/4" Hole

Top of tail @ 510'

9.625", 36 lb/ft, J/K-55

Set @ 810', cemented w/ 250 sacks

Mesaverde @ 3643' TVD, 3968' MD

7-7/8" Hole

Top of Tail @ 5272'

Top of Gas @ 5343' TVD, 5772' MD

Cementing Program:		
Surface:		
Lead:	120	sks
Tail:	130	sks
Production:		
Tail:	500	sks

Rollins @ 7343' TVD, 7773' MD

4.5", 11.6 lb/ft, I-80

Set @ 8073', cemented w/ 500 sacks