
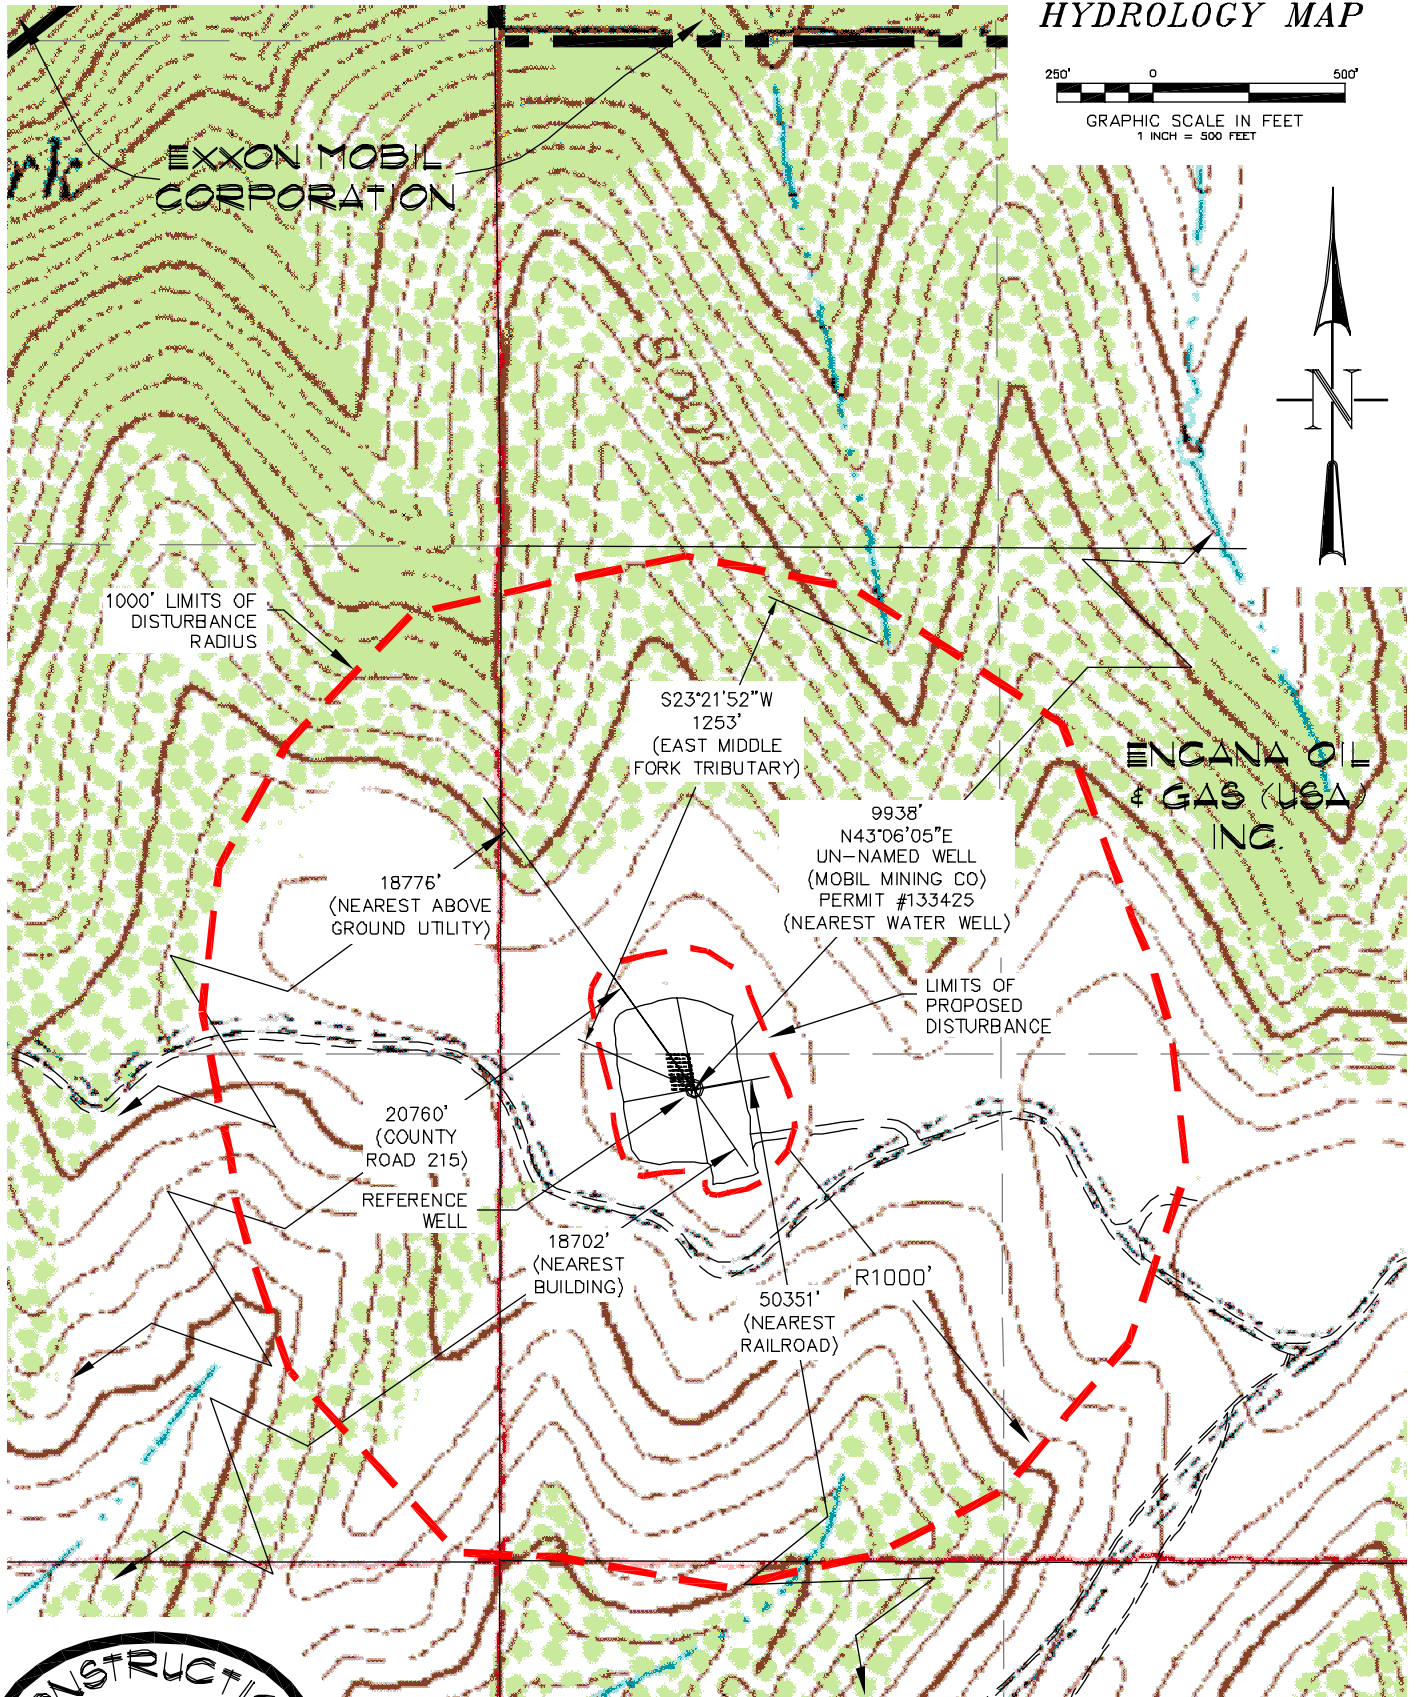


HYDROLOGY MAP

250' 0 500'
GRAPHIC SCALE IN FEET
1" = 500 FEET

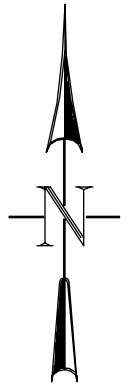

CONSTRUCTION SURVEYS, INC. Long Ridge M15-595
0012 SUNRISE BLVD.
SILT, CO 81652 W 1/2 SW 1/4 SECTION 13, T. 5 S., R. 95 W.
(970)876-5753 BERRY PETROLEUM COMPANY

SCALE: 1" = 500'

SHEET: 3 OF 11