
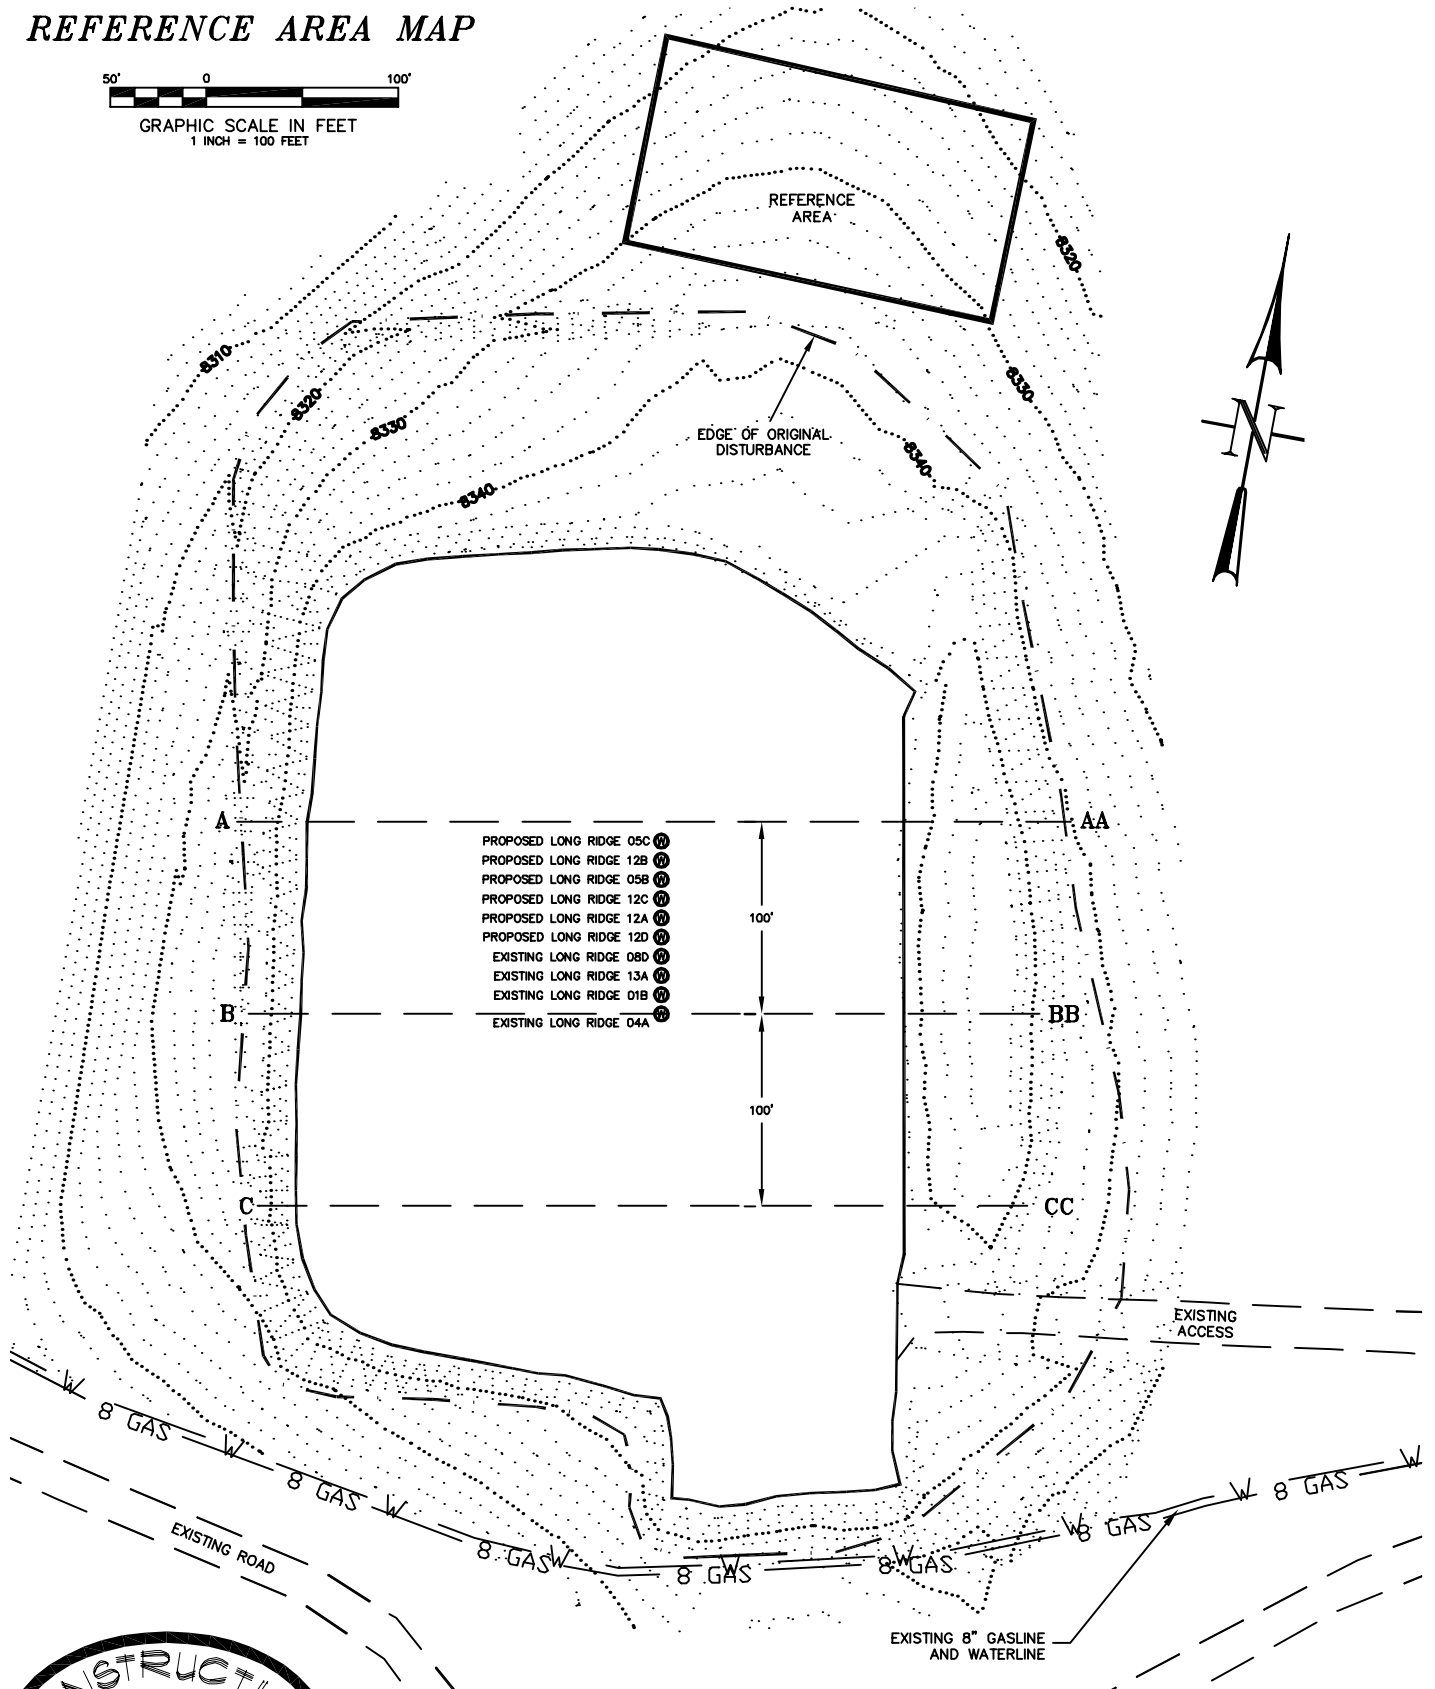


REFERENCE AREA MAP

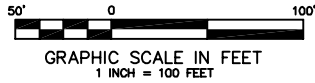

CONSTRUCTION SURVEYS, INC. Long Ridge M15-595
0012 SUNRISE BLVD.
SILT, CO 81652
(970)876-5753

W 1/2 SW 1/4 SECTION 15, T. 5 S., R. 95 W.
BERRY PETROLEUM COMPANY

SCALE: 1" = 100'

SHEET: 5 of 11