



SURFACE HOLE LOCATIONS								BOTTOM HOLE LOCATIONS					
	WELL NAME	FNL	FEL	NORTHING	EASTING	LATITUDE	LONGITUDE	FNL	FEL	NORTHING	EASTING	LATITUDE	LONGITUDE
1	CBS 42B-21-692	1840	2497	1619626.4	2387502.8	39.514559	-107.671212	2190	660	1619273.9	2389335.0	39.513712	-107.664690
2	CBS 32B-21-692	1836	2513	1619630.8	2387487.4	39.514570	-107.671267	2190	1980	1619276.2	2388014.8	39.513631	-107.669368
3	CBS 42D-21-692	1831	2528	1619635.2	2387472.0	39.514581	-107.671322	1505	660	1619958.9	2389344.9	39.515592	-107.664710
4	CBS 41B-21-692	1827	2543	1619639.6	2387456.7	39.514592	-107.671377	804	660	1620659.9	2389355.1	39.517517	-107.664736
5	CBS 32D-21-692	1823	2559	1619644.1	2387441.3	39.514603	-107.671432	1505	1980	1619961.1	2388024.8	39.515512	-107.669391
6	CBS 41C-21-692	1818	2574	1619648.5	2387425.9	39.514614	-107.671486	484	660	1620979.9	2389359.8	39.518395	-107.664746
7	CBS 41D-21-692	1814	2590	1619652.9	2387410.5	39.514626	-107.671541	164	660	1621299.9	2389364.4	39.519274	-107.664757
8	CBS 31B-21-692	1809	2605	1619657.3	2387395.1	39.514637	-107.671596	824	1980	1620642.1	2388034.7	39.517382	-107.669413
9	CBS 31C-21-692	1805	2621	1619661.7	2387379.8	39.514648	-107.671651	494	1980	1620972.1	2388039.5	39.518288	-107.669424
10	CBS 31D-21-692	1801	2636	1619666.1	2387364.4	39.514659	-107.671706	164	1980	1621302.1	2388044.3	39.519194	-107.669435

WELL INTERFERENCE EXHIBIT

CIRCLE B TRACT 5

NAD 83 COLORADO CENTRAL ZONE

SURFACE HOLE LOCATIONS

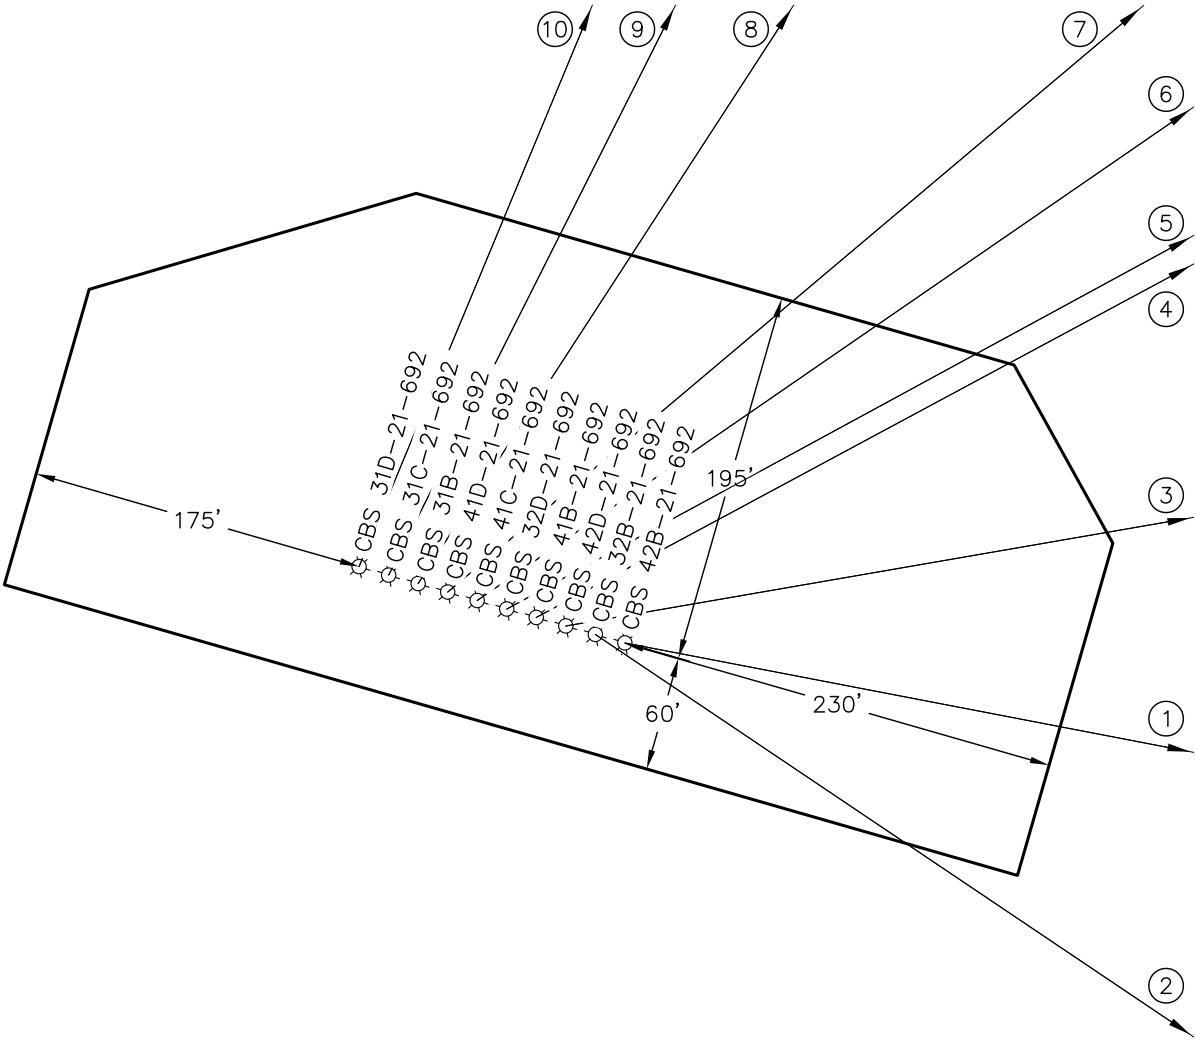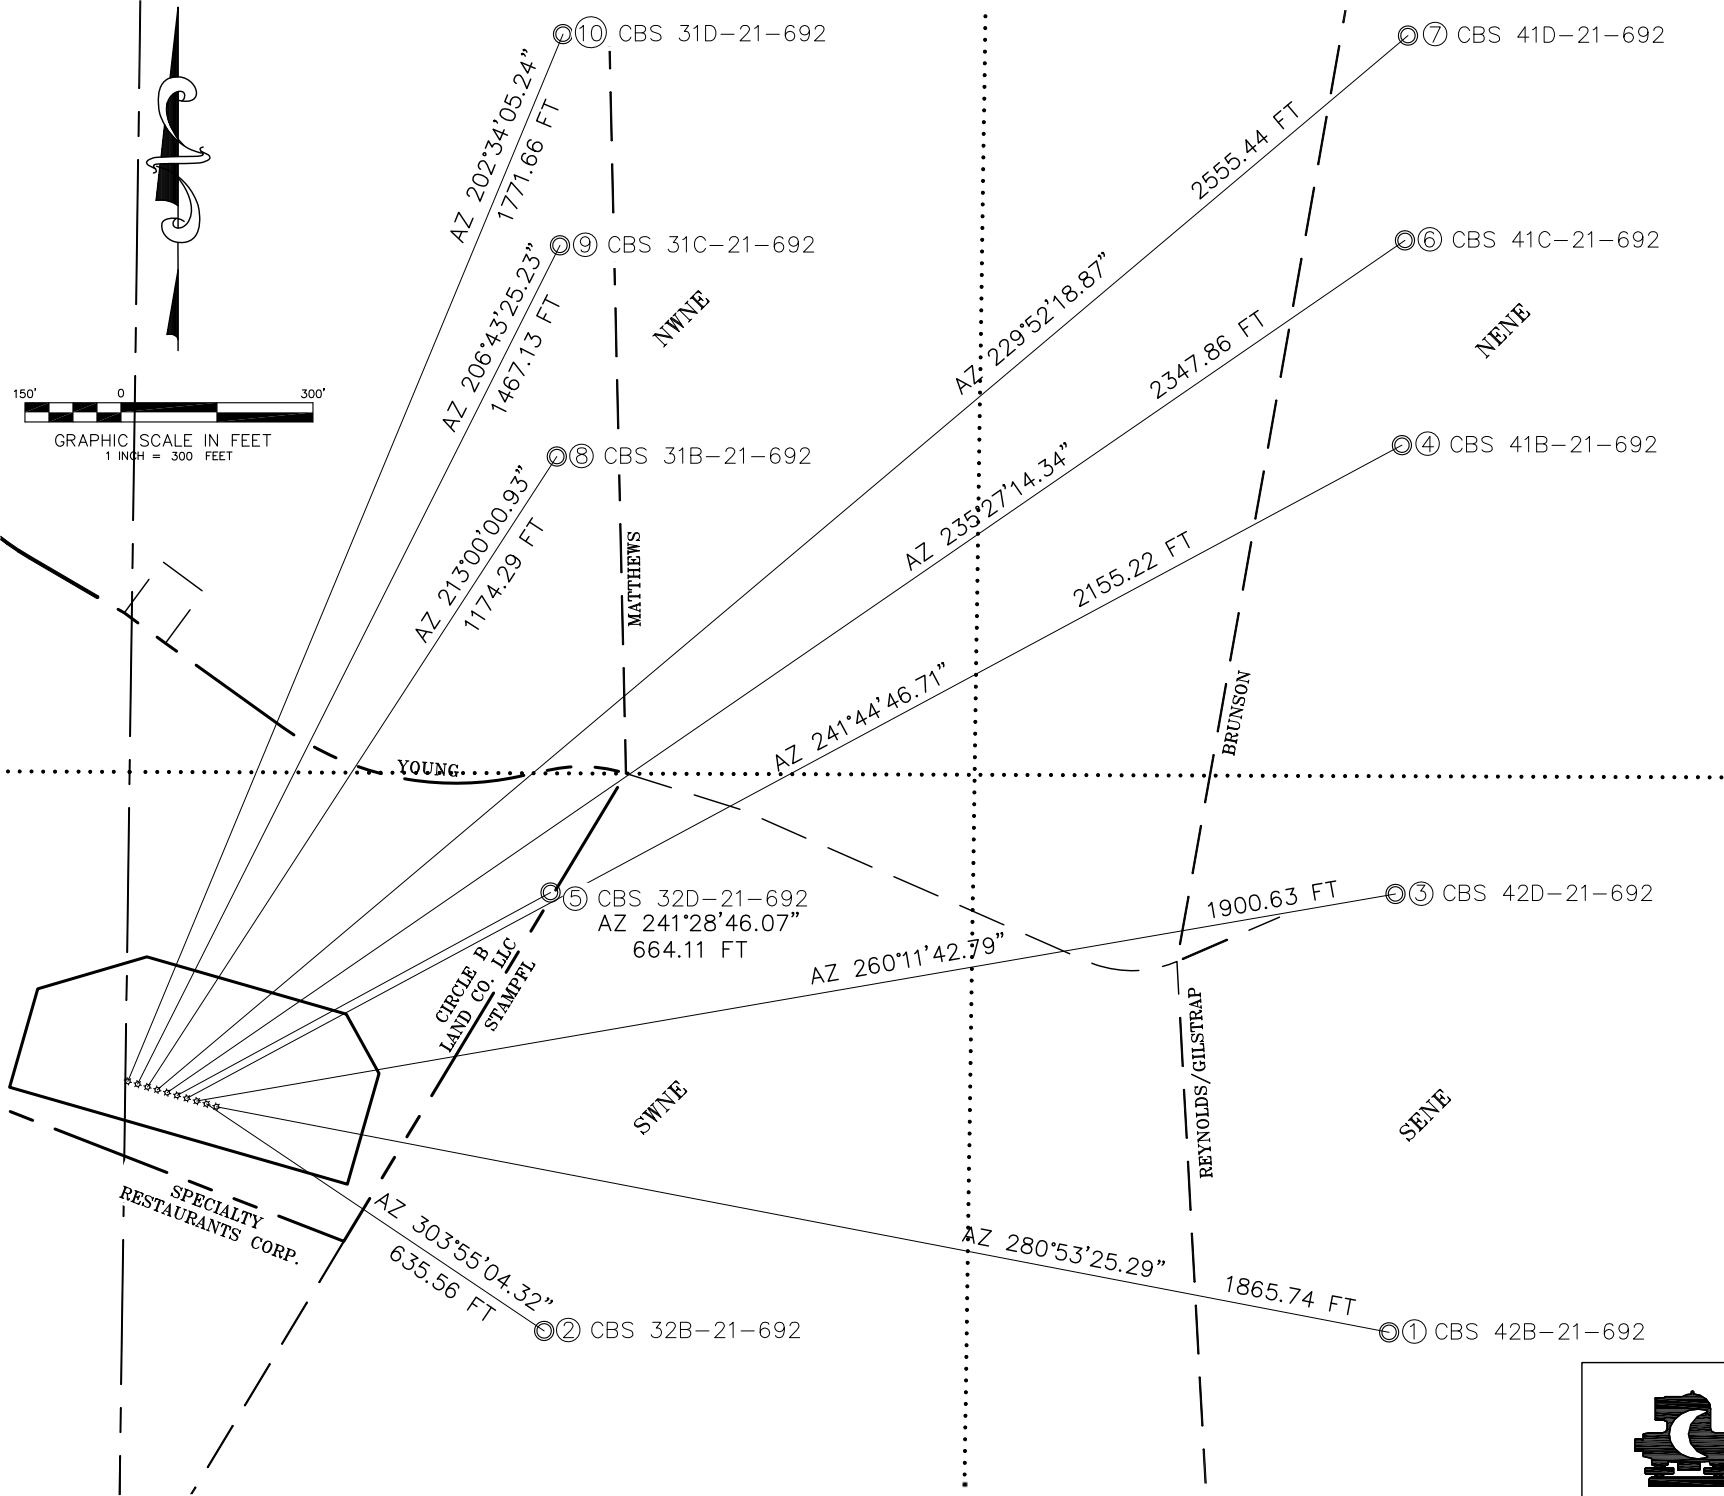

PAD DETAIL - 1"=100'

*NOTE: THE FINISHED PAD ELEVATION IS 5744.1'



ECLIPSE
surveying

111 E. THIRD ST., SUITE 208, RIFLE, CO 81650
(970) 625-3048

REV. DATE: 6/3/10
SCALE: 1" = 300'
DATE: 05/13/10
SHEET: 1 OF 1
PROJECT: CRCLB5
DFT: JAK



Bill Barrett Corporation

SW1/4NE1/4, SECTION 21
T. 6 S., R. 92 W. of the 6th. P.M.
GARFIELD COUNTY, COLORADO