



Updated: 13-Sep-10 by Greg Gandler

Well Name: 697-26A-23  
 SAP CC :  
 Lat/Long:  
 Location: Sec 26-T6S-R97W; 865' FNL and 1420' FEL  
 County: Garfield County, CO  
 Field : Grand Valley

API #: 05-045-19227-00 WI: 100%  
 Lease: NRI: 81.25%  
 Document #: 400040941


Spud Date: 5/5/2010 GL: 8400  
 TD Date: 5/16/2010 KB: 8424  
 1st Flow:

OD: 16" 84# J-55 set @ 140'

OD: 9 5/8" 36# J-55 set @ 2,189'  
 Cemented with Type III, 12.3 ppg, 1088 sx lead and Type III, 14.2 ppg, 150 sx tail. Float held. No returns. Pumped 3 top outs - 600 sx & 10.5 cu yd of gravel.

OD: 4 1/2" 11.6# P-110 set @ 9,114'  
 Cemented with Prem-lite, 12.5 ppg, 904 sx . Float held. Lift Pressure 700 psi @ 2 bbl/min. bumped plug. Floats Held. Got 0.5 bbl back.

TOC w/ 60% bond @ 2730'  
 CBL: Baker Atlas  
 11-Jun-10

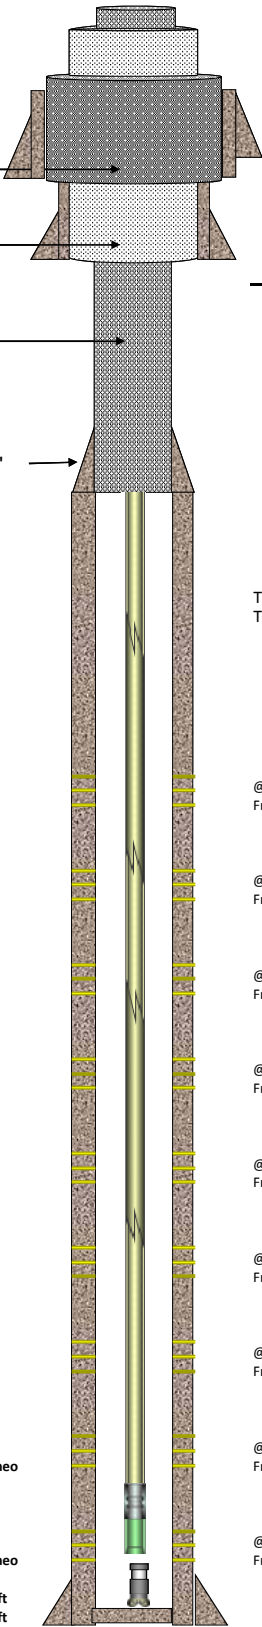

NO.	Tubing DESCRIPTION	LENGTH
1	Tubing Hanger	0.83
277	2-3/8" L-80 4.7#	8772.39
1	2-3/8" L-80 4.7# pup jt	2.08
1	2-3/8" L-80 4.7#	31.82
1	1.875" Profile Nipple	1.14
1	2-3/8" L-80 4.7#	4.41
1	Shear coupling	0.64
	KB	24
	Depth	8837.31

Total Sand 905,514 lbs  
 Total Water 26,616 bbls

- Stage #9 - WF @ 2 SPF, perforated 7204'-7207' 7239'-7242' 7278'-7281' Frac'd with 165537# 30/50 White and 4447 bbls
- Stage #8 - WF @ 2 SPF, perforated 7365'-7366' 7402'-7404' 7448'-7450' 7488'-7490' 7530'-7532' Frac'd with 210419# 30/50 White and 5463 bbls
- Stage #7 - WF @ 2 SPF, perforated 7590'-7591' 7621'-7622' 7638'-7641' 7658'-7662' 7680'-7684' Frac'd with 92242# 30/50 White and 2855 bbls
- Stage #6 - WF @ 2 SPF, perforated 7741'-7744' 7768'-7769' 7788'-7789' 7806'-7807' 7884'-7891' Frac'd with 79191# 30/50 White and 2117 bbls
- Stage #5 - WF @ 2 SPF, perforated 7962'-7965' 7990'-7993' 8014'-8015' 8074'-8079' Frac'd with 110319# 30/50 White and 3219 bbls
- Stage #4 - WF @ 3 SPF, perforated 8186'-8189' 8210'-8212' 8246'-8249' Frac'd with 79191# 30/50 White and 2520 bbls
- Stage #3 - WF @ 2 SPF, perforated 8301'-8303' 8328'-8329' 8343'-8346' 8359'-8360' 8399'-8400' 8419'-8423' Frac'd with 51694# 30/50 White and 1876 bbls
- Stage #2 - Cameo @ 2 SPF, perforated 8464'-8469' 8499'-8500' 8526'-8528' 8594'-8596' 8617'-8618' 8661'-8663' Frac'd with 51667# 30/50 White and 1893 bbls
- Stage #1 - Cameo @ 2 SPF, perforated 8710'-8714' 8732'-8733' 8773'-8777' 8869'-8871' Frac'd with 65254# 30/50 White and 2226 bbls

WL: 9,037 ft  
 Float: 9,047 ft  
 TD: 9,139 ft