

Lat40°, LLC

1635 Foxtrail Drive, Suite 325


Loveland, CO 80538

VISIBLE IMPROVEMENTS

EHRLICH STATE PC F36-32D

Location Drawing

SECTION: 36
TOWNSHIP: 5N
RANGE: 65W

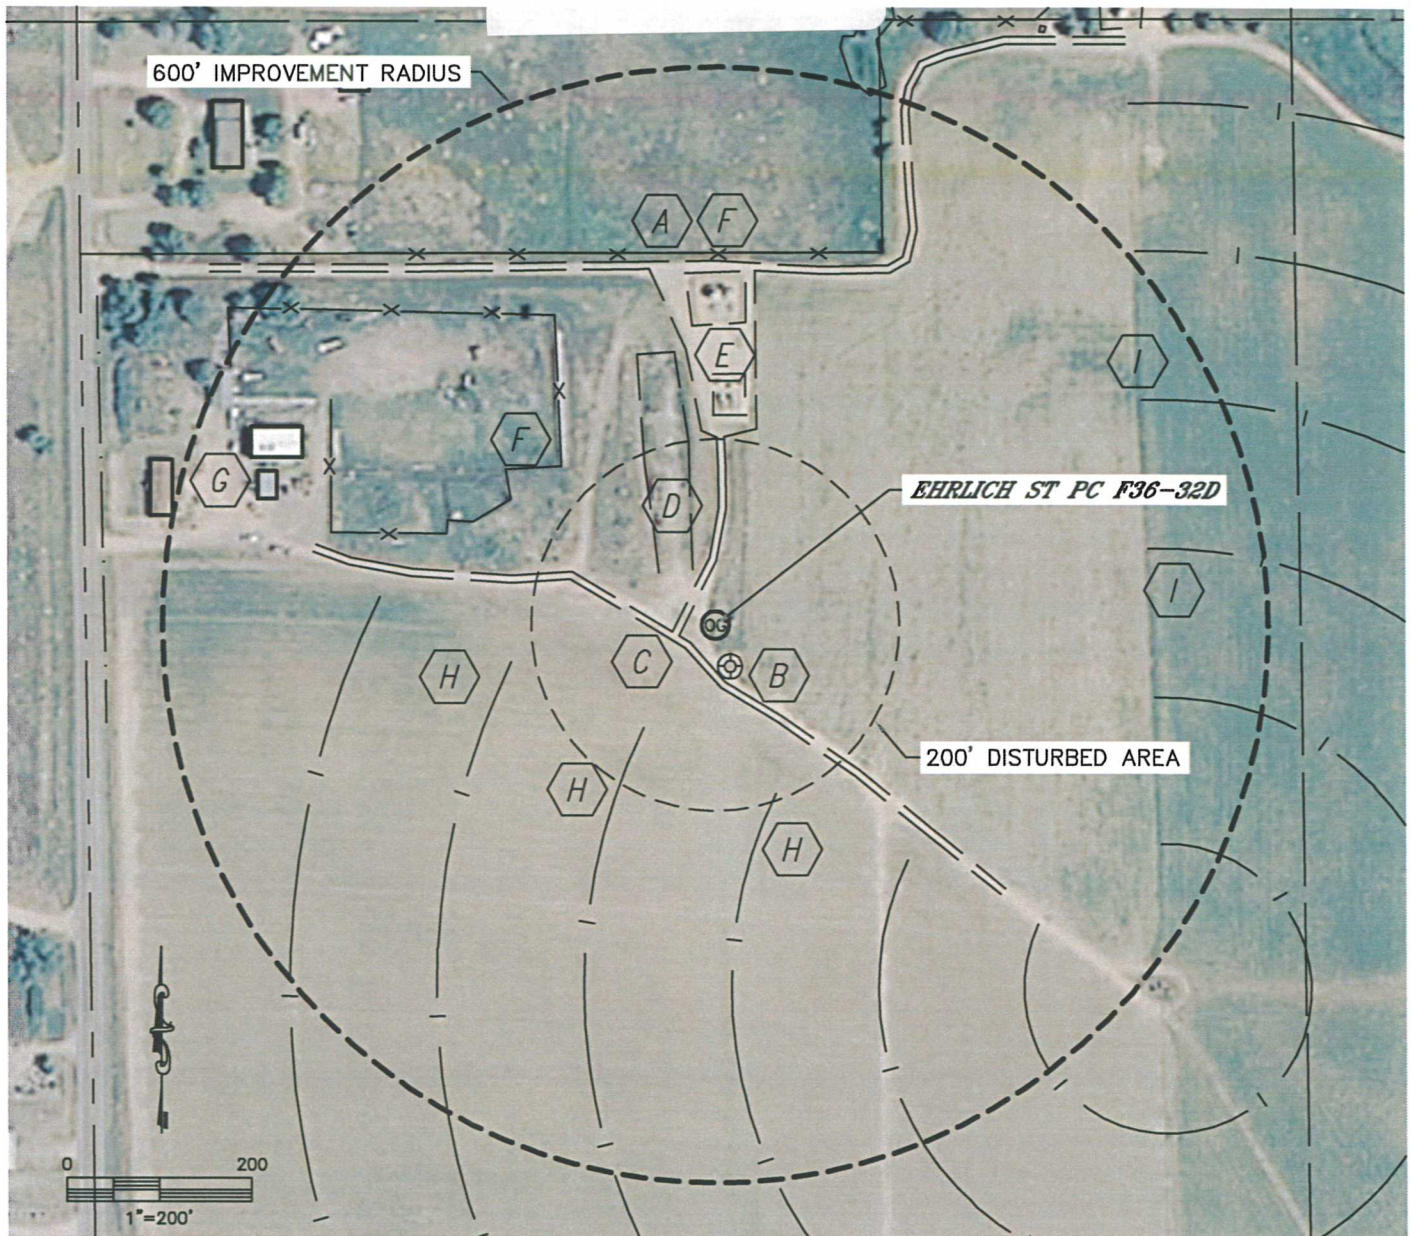

IMPROVEMENTS:

- | | |
|--|--|
| A PROPERTY LINE 400' N | F FENCE 238' NW, 400' N |
| B EX. WELL 47' S | G BUILDING 482' W, 494' W |
| C FIELD ROAD 30' W, 33' S, 384' N | H PIVOT TRACK 366' W, 225' W,
136' SW, 193' SE, 328' SE, 476' SE |
| D OLD SILAGE PIT 65' N | I PIVOT TRACK 523' NE, 477' E,
483' E, 538' SE |
| E PRODUCTION FACILITY 225' N | |