


# Location for Trimax 44-23 TR

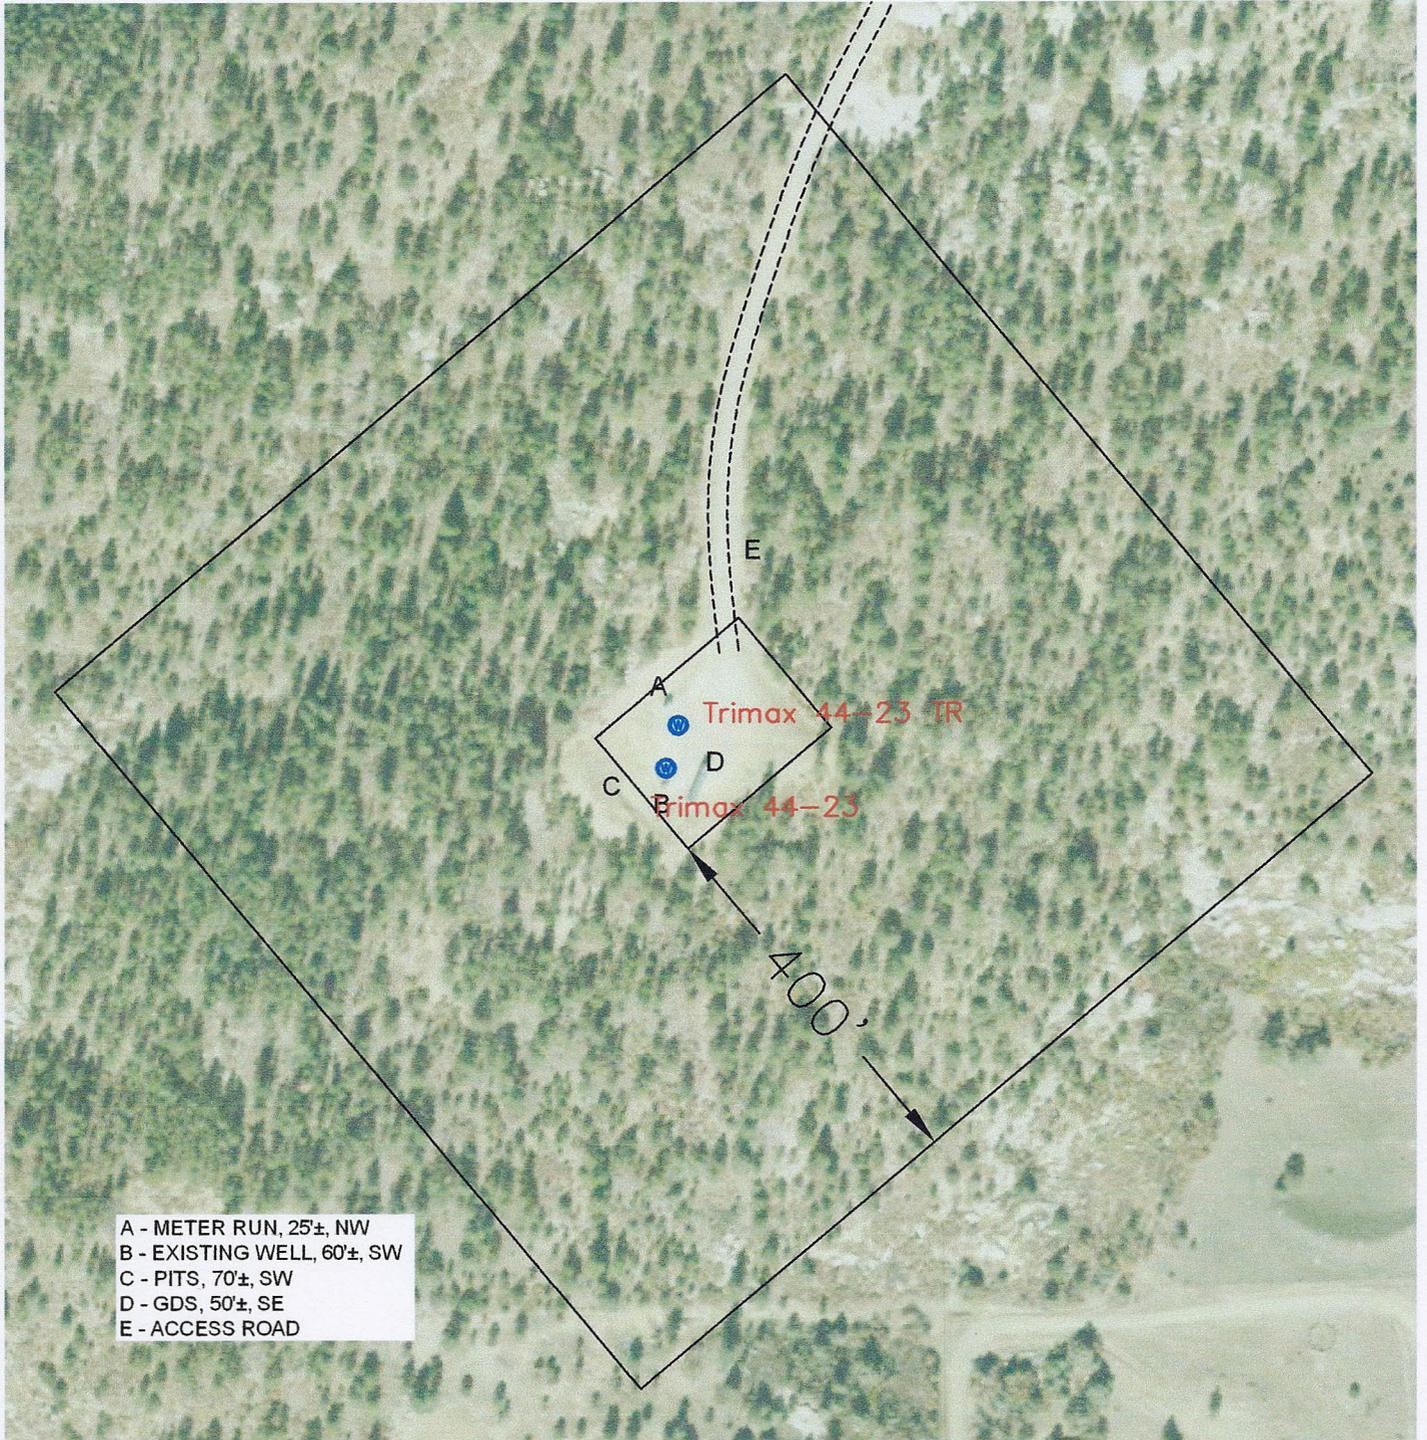


- A - METER RUN, 25'±, NW
- B - EXISTING WELL, 60'±, SW
- C - PITS, 70'±, SW
- D - GDS, 50'±, SE
- E - ACCESS ROAD

**NOTE:**

FOOTAGES GIVEN ARE ONLY ESTIMATES BASED ON SUBDIVISION PLATS AND TIED TO EXISTING CONTROL. A FULL BOUNDARY SURVEY IS REQUIRED TO DETERMINE TRUE SUBDIVISION LOT AND ROAD LOCATIONS, DISTANCES AND AREA OR FOOTAGE CALCULATIONS.

Date: September 22, 2010

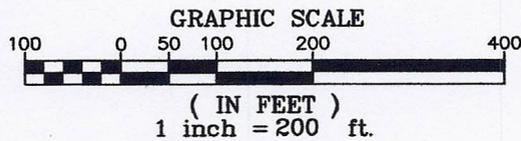

**S HIELDS SURVEY L td. C o.**  
619 South 2nd Street  
P.O. Box 639  
Raton, New Mexico 87740  
Phone: 445-1232 Fax: 445-3648