
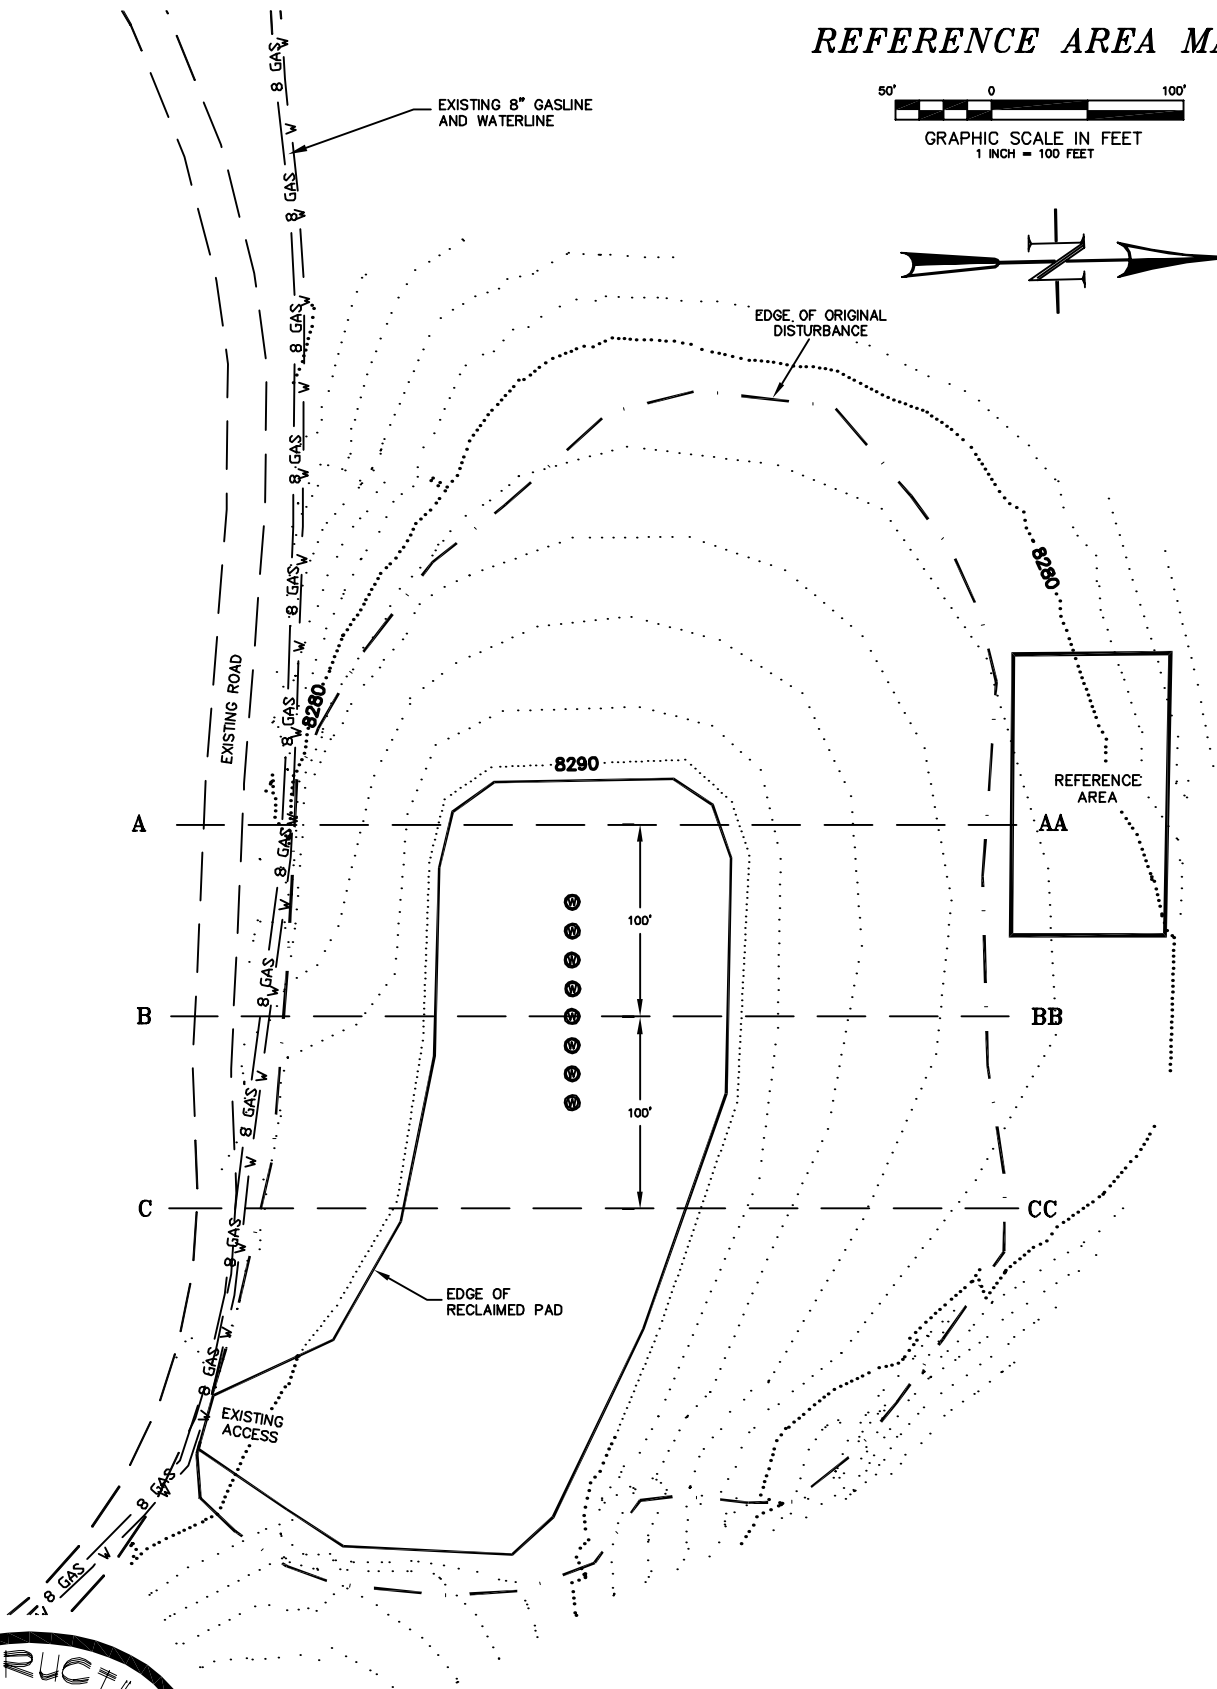
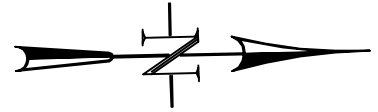


# REFERENCE AREA MAP

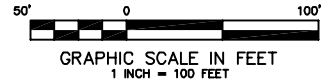

**CONSTRUCTION SURVEYS, INC.** Long Ridge 116-595  
 0012 SUNRISE BLVD.  
 SILT, CO 81652  
 (970)876-5753

NE 1/4 SE 1/4 SECTION 16, T. 5 S., R. 95 W.  
**BERRY PETROLEUM COMPANY**

SCALE: 1" = 100'

SHEET: 5 of 11