
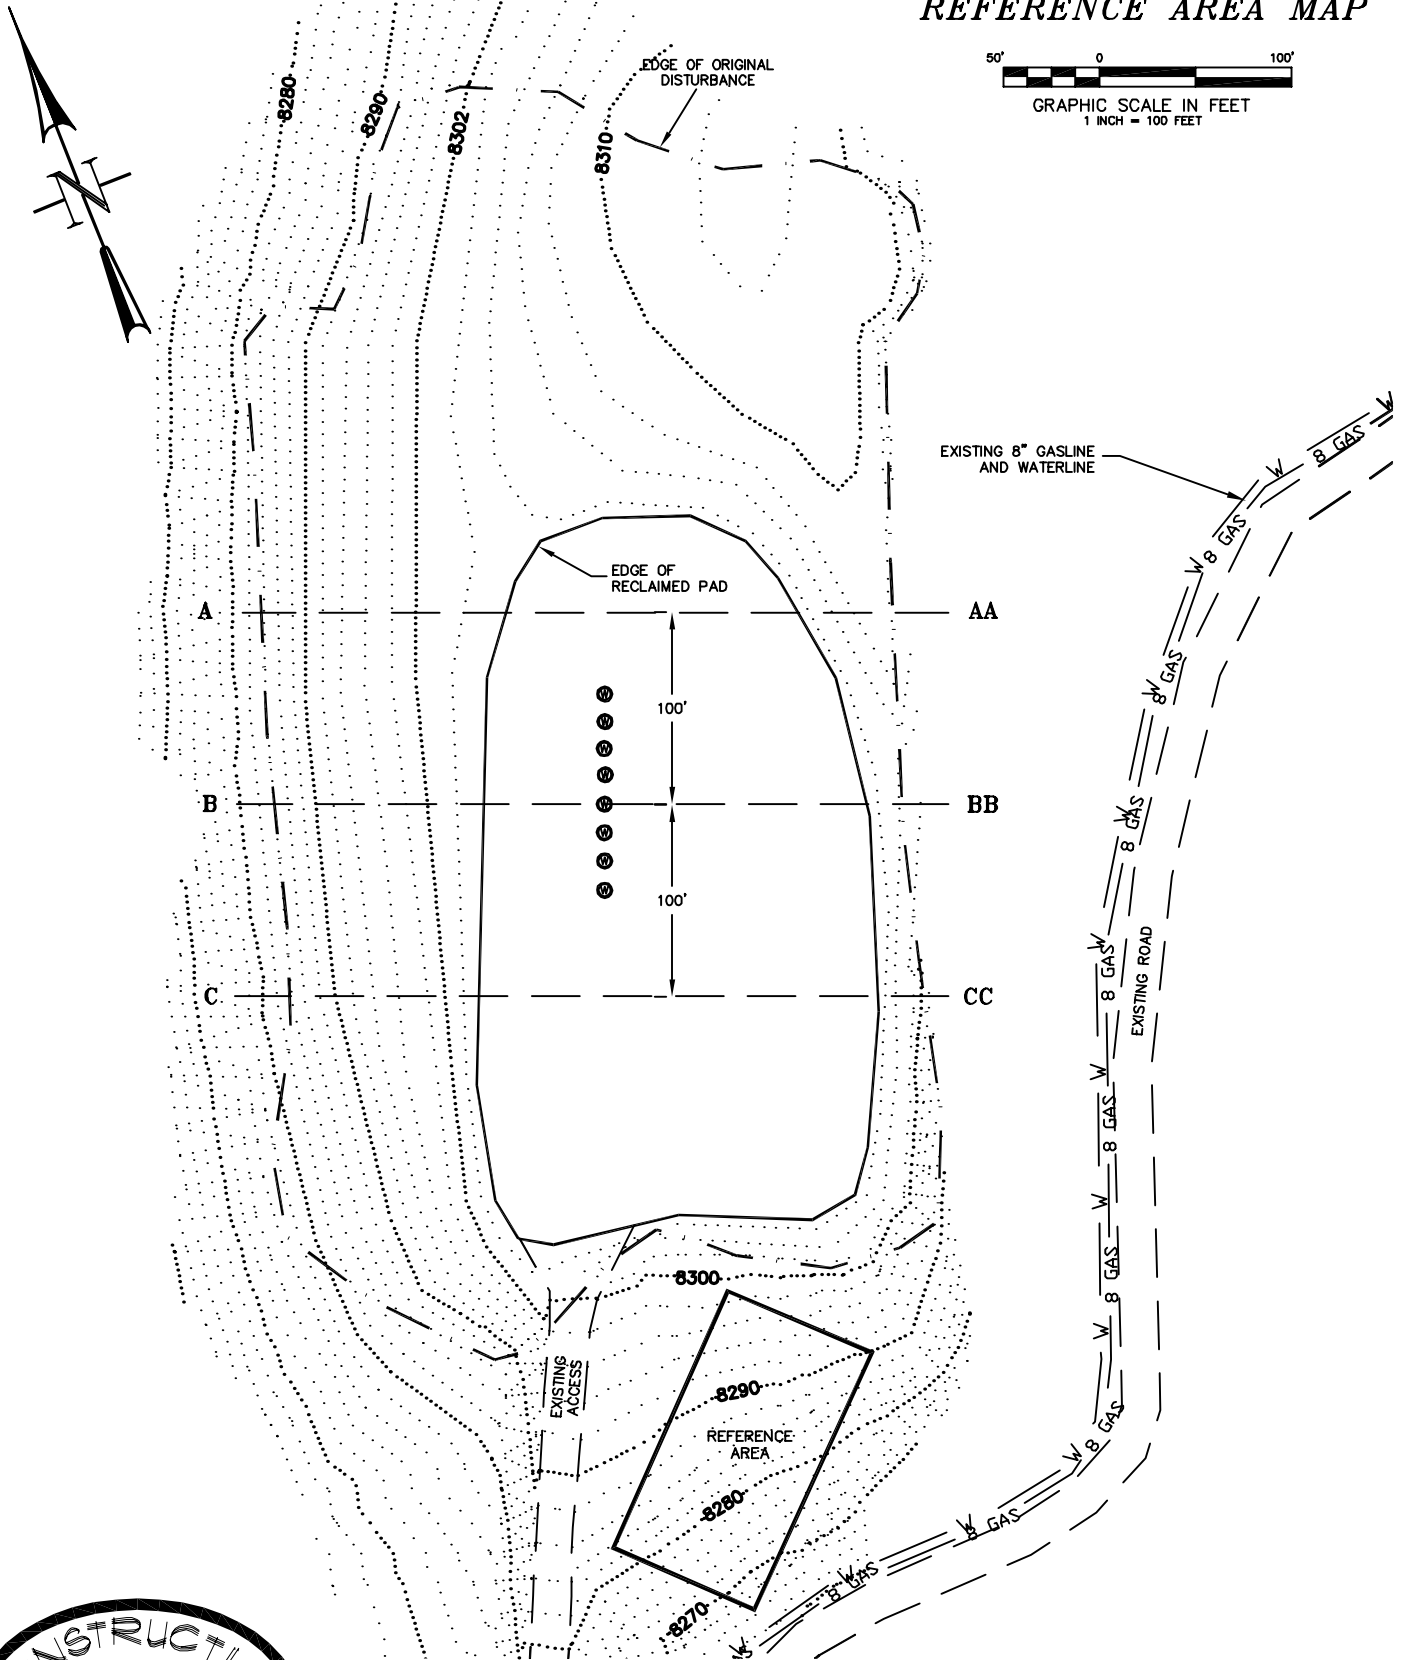


# REFERENCE AREA MAP

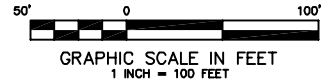

CONSTRUCTION SURVEYS, INC.  
0012 SUNRISE BLVD.  
SILT, CO 81652  
(970)876-5753

Long Ridge 016-595  
W 1/2 SE 1/4 SECTION 16, T. 5 S., R. 95 W.  
BERRY PETROLEUM COMPANY

SCALE: 1" = 100'

SHEET: 5 of 11