


PHILLIPS 24-3-21 TANK

KING SURVEYORS, INC. 650 GARDEN DR. WINDSOR, CO 80550

PRODUCTION FACILITY VISIBLE IMPROVEMENTS

SECTION: 24
TOWNSHIP: 5N
RANGE: 67W

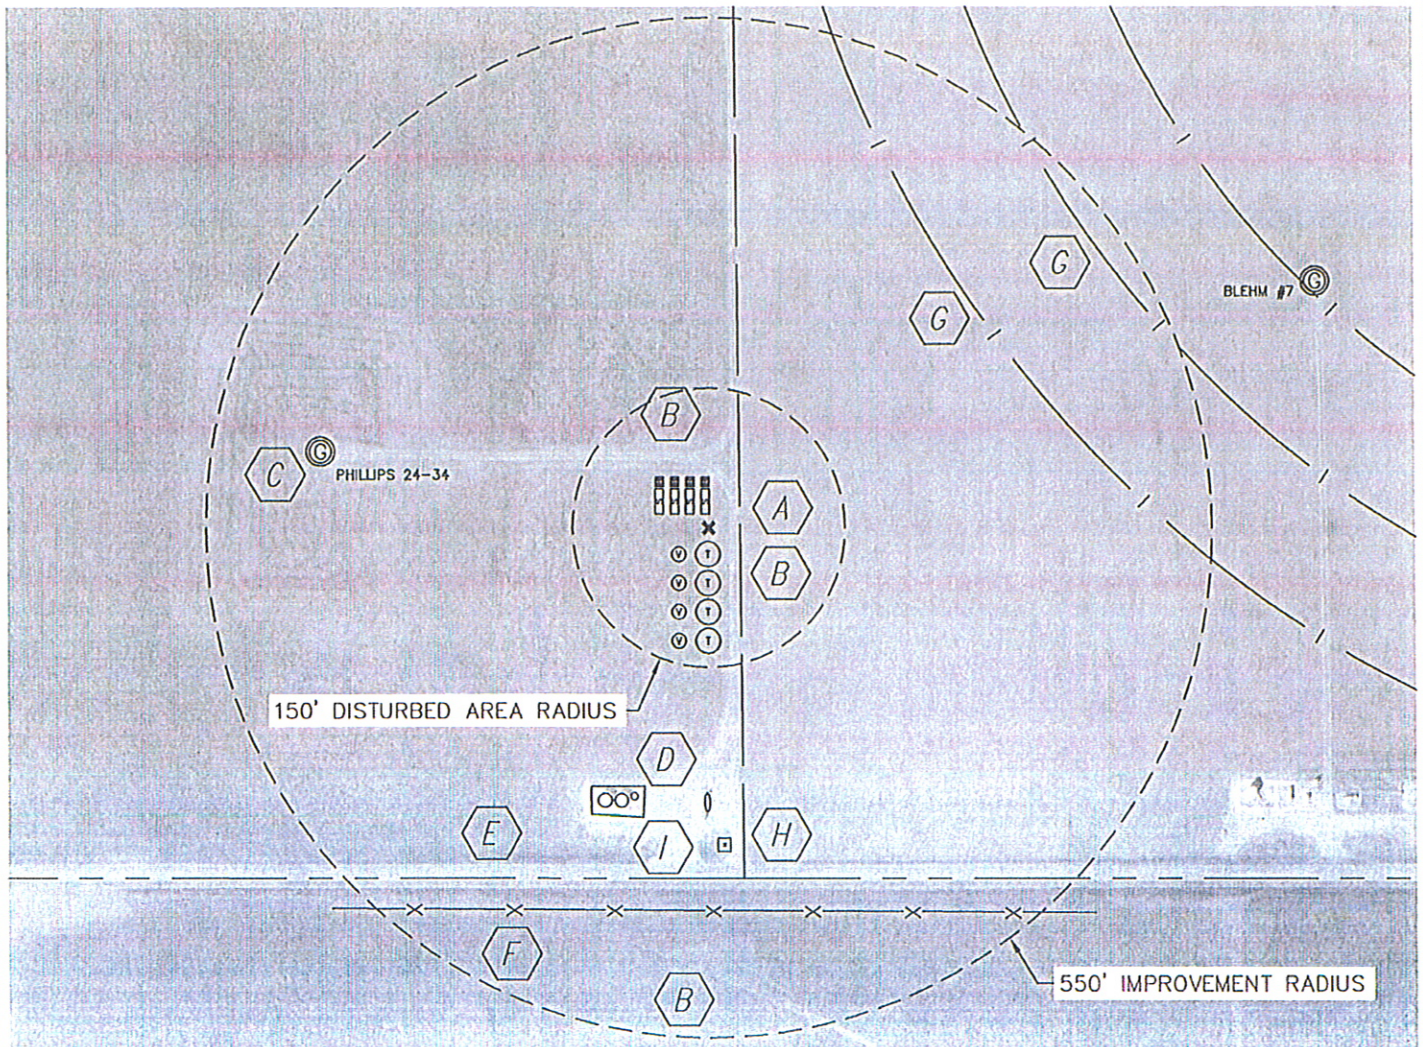

REFERENCE POINT LOCATION:

LATITUDE: 40.37886°N
LONGITUDE: 104.84165°W
PDOP: 1.6
DATE: 4-26-2010
1/4,1/4: SE1/4SW1/4
FSL: 378'
FWL: 2593'

DISTANCE TO WELL: 440' NW
ASSOCIATED NEW WELLS:

PHILLIPS 24-3-21, 24-3-17
24-3-23

ASSOCIATED EXISTING WELLS:

PHILLIPS 24-34, 24-31, 24-32
PHILLIPS #1

IMPROVEMENTS:

- A NEAREST PROPERTY LINE 34' EAST
- B FIELD ROAD 27' E, 77' NW, 457' S
- C EX. WELL PHILLIPS 24-34 433' NW
- D PRODUCTION EQUIPMENT 285' S, 288' SW
- E COUNTY ROAD 54 377' SOUTH
- F FENCE LINE 412' S
- G IRRIGATION PIVOT TRACK 375' NE, 521' NE
- H TELEPHONE PEDESTAL 342' S
- I PROPERTY LINE 378' S

LEGEND:

- X REFERENCE POINT
- (T) PROPOSED TANK
- (V) PROPOSED WATER VAULT
- [] PROPOSED SEPARATOR
- [] PROPOSED BURNER

ALL DISTANCES ARE APPROXIMATE

