


ACCESS ROAD
(2007 Aerial)



- Access Road
- KMG Gathering Pipeline
- Duke Pipeline
- RGS1
- Proposed Flowline
- Legal Drilling Window
- Battery Location
- Access Road

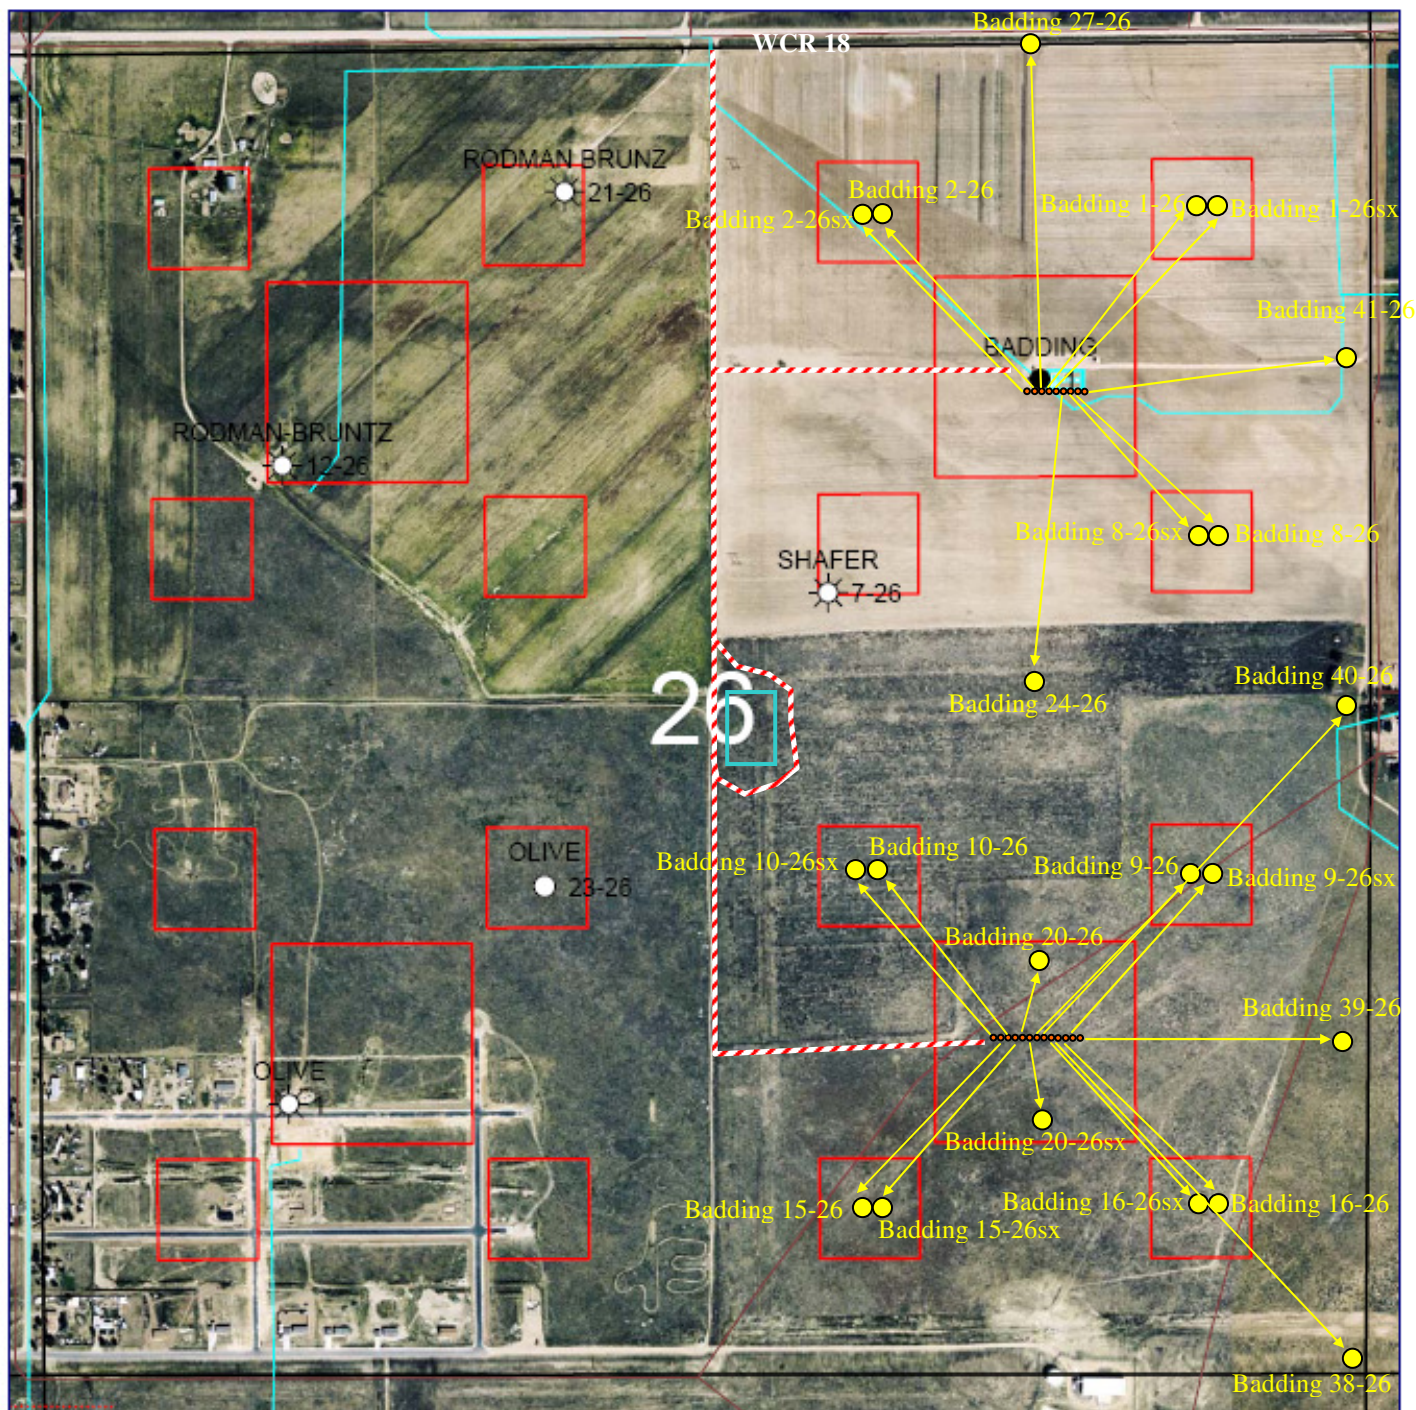

AERIAL PHOTO
Sec. 26-T2N-R66W
Weld County, Colorado

Author : Teddy Ruampant	Created : 01/04/2007	Printed : 4 January, 2007
Project : RM-DJ Basin Land	Scale : 1" = 800'	File : 2n66w26.gmp