


LOCATION DRAWING


THIS MAP DOES NOT REPRESENT A BOUNDARY SURVEY
HEATH PC GK02-07

SECTION 2
TOWNSHIP 11 NORTH
RANGE 61 WEST

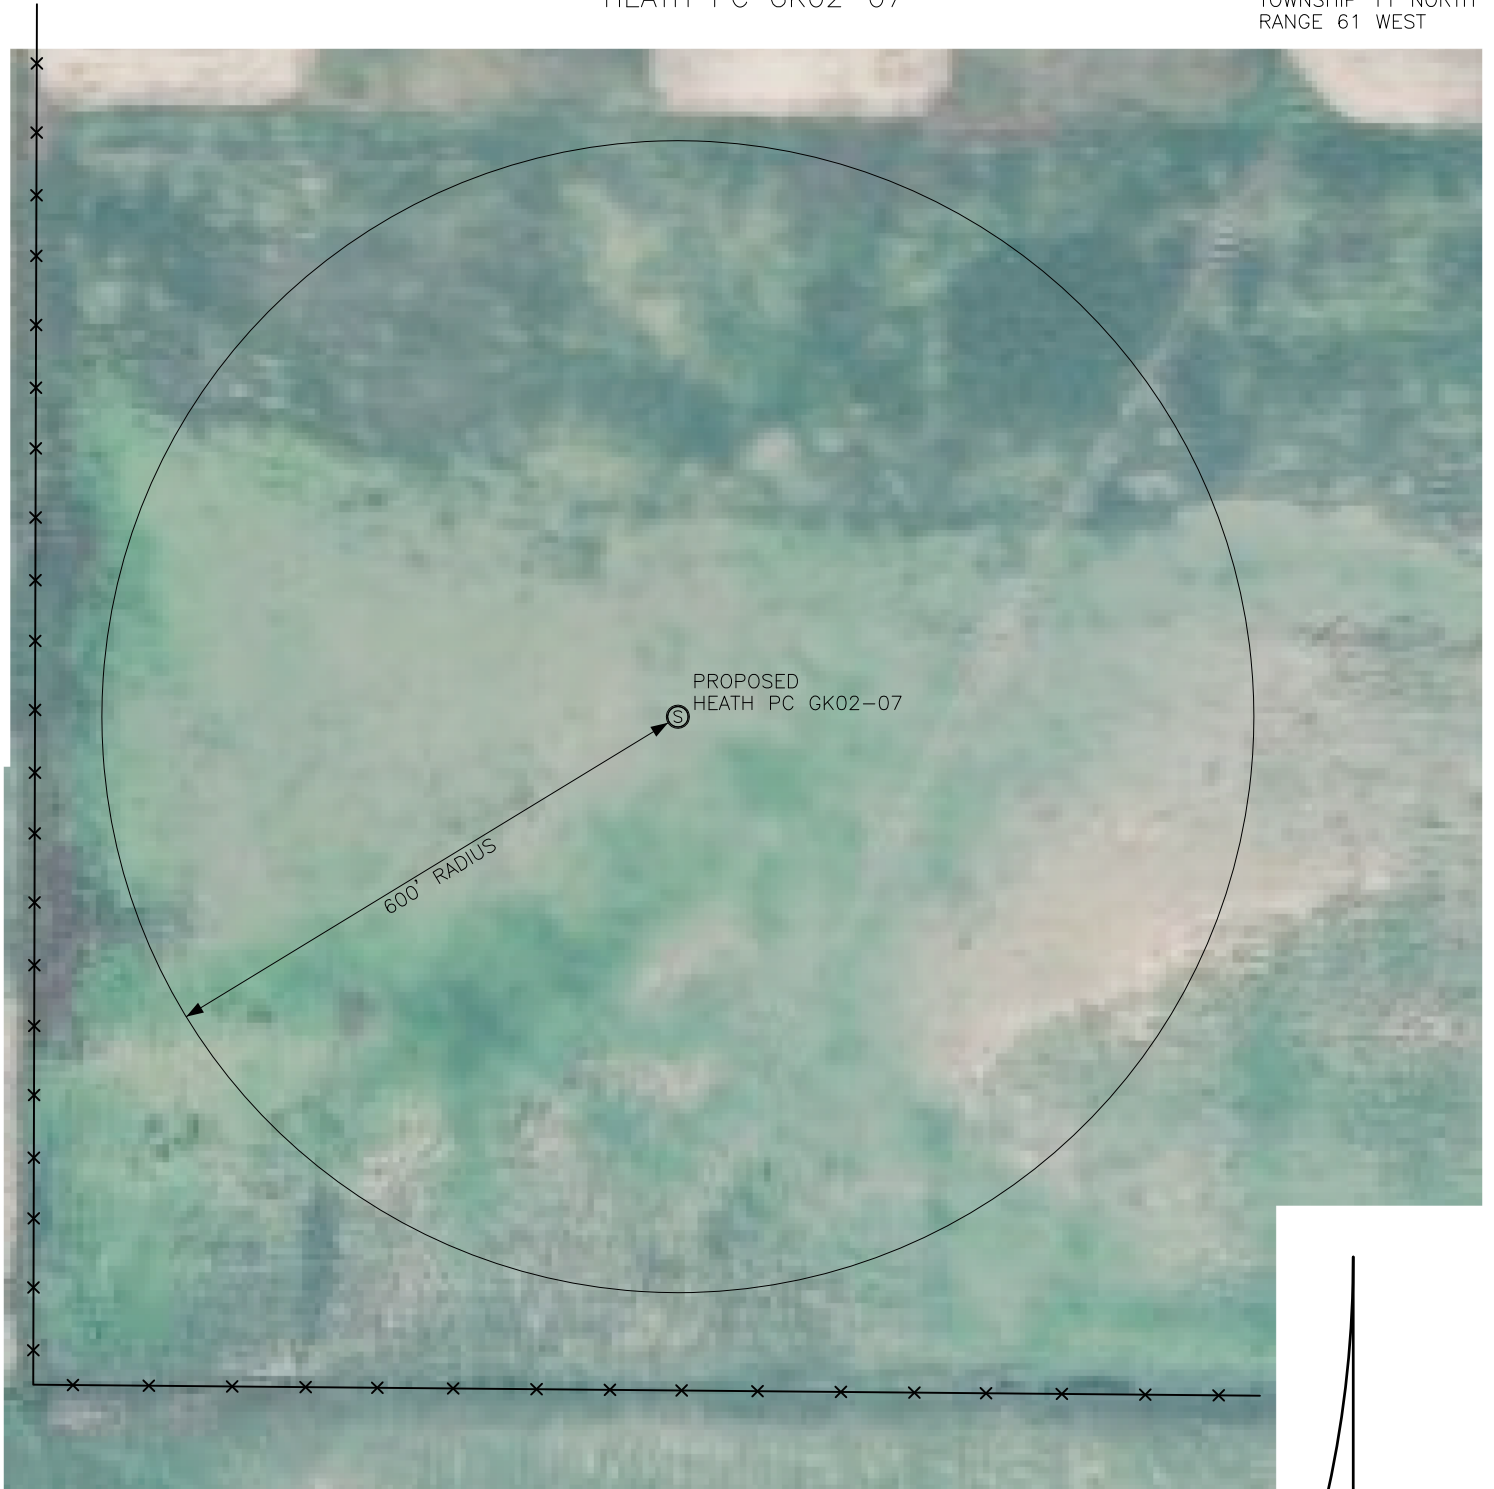

THE NEAREST PROPERTY LINE IS APPROXIMATELY 670' WEST
THE NEAREST RAILROAD IS 5280+
THE NEAREST OVERHEAD UTILITY LINE IS APPROXIMATELY 2194' NE

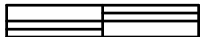

SCALE: 1"=200'
0 100 200

SCALE IN FEET

NOTICE: According to Colorado law you MUST commence any legal action based upon any defect in the W.L.C. within three years after you first discover such defect. In no event may any action based upon any defect in this W.L.C. be commenced more than ten years from this sold date of the certification shown hereon.