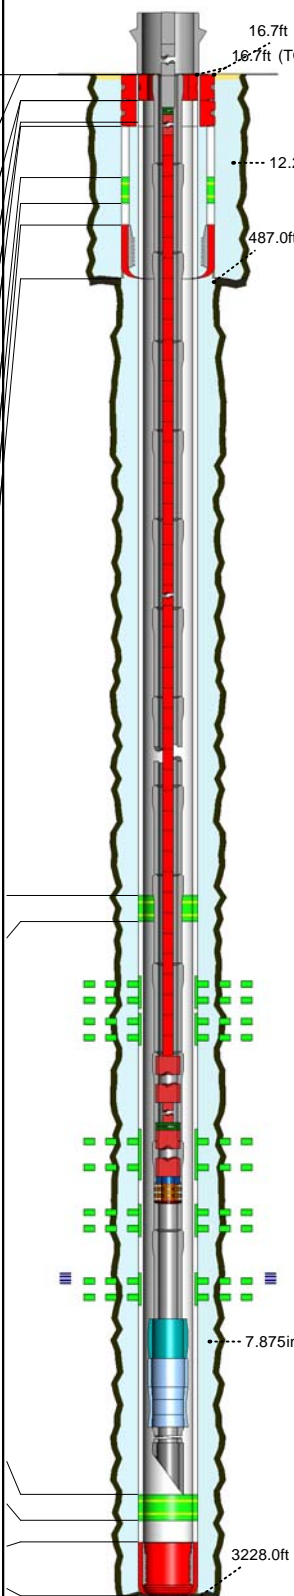


SPARKS GAS UNIT B 4		NORTH AMERICA - NORTH AMERICA GAS - BP		
Region: NORTH AMERICA	Event: COM- ONSHORE	Wellbore #: OH	Datum Elevation: 6,746.0ft	
Bus Unit: NORTH AMERICA GAS	Start Date: 12/15/2009	Top TMD: 16.7ft	Ground Level: 6,730.0ft	
Perf Unit: WEST	End Date: 8/27/2010	Bottom TMD: 3,228.0ft	Datum: ROTARY KEL	
Field: IGNACIO BLANCO	Objective: NEW DRILL	Spud: 12/12/2009 16:00	Report Date: 8/27/2010	
Asset: SAN JUAN	State/Prov: COLORADO	API No.: 0506709692	Slot No.:	

Casing Details	Casing Depths	Wellsketch (8/27/2010)	Equip Depth	Equip. Details	Perforations	STIM	LOG	Hole Depths
CASING PUPJOINT 8.625 in, , J-55, 24	16.7ft		14.7ft	7.0625 x 2.875 HANGER				16.7ft
CASING PUPJOINT 5.5 in, , L-80	16.7ft		12.0ft	26' FT POLISH ROD				
CASING PUPJOINT 8.63 in, , J-55, 24	18.1ft		38.0ft	1" X 25'FT MOLDED GUIDED STICK ROD				
CASING JOINTS 5.5 in, , J-55, 15.5	18.1ft		63.0ft	1" X 4'FT MOLDED GUIDED PONY ROD				
CASING JOINTS 5.5 in, , J-55, 15.5	20.6ft							487.0ft
CASING JOINTS 8.625 in, , J-55, 24	23.3ft							
FLOAT COLLAR 8.625 in, , K-55, 24	433.2ft							
CASING JOINTS 8.625 in, , J-55, 24	434.1ft							
FLOAT SHOE 8.625 in, , K-55, 24	475.4ft							
	476.8ft		67.0ft	1" #6R CO-ROD				
			15.5ft	Tubing, Tubing, 2 7/8 , 6.5 , P-110, External-Ups				
MARKER JOINT 5.5 in, , J-55, 15.5	2590.8ft							
CASING JOINTS 5.5 in, , J-55, 15.5	2600.8ft							
			2884.0ft	.875" X 4'FT PONY ROD	2816.0ft	↕		
			2888.0ft	1" 20K DOG BONE SHEAR TOOL	2821.0ft			
			2889.0ft	.875" X 25'FT STICK ROD	2838.0ft			
			2914.0ft	.875 X 4'FT PONY ROD	2848.0ft			
			2918.0ft	2.5" X 1.5" X 16'FT RWAC INSERT PUMP	2910.0ft	↕		
			2934.0ft		2920.0ft			
					2935.0ft			
					2945.0ft			
			3033.6ft	2.28 F NIPPLE	3010.0ft	◇		
			3034.6ft	EXPENDABLE CHECK VALVE	3020.0ft			
			3035.4ft	2.875 PORTED SUB				
			3036.5ft	Tubing, Tubing, 2 7/8 , 6.5 , P-110, External-Ups				
FLOAT COLLAR 5.5 in, , L-80	3174.6ft		3068.3ft	2.875 MULE SHOE				
CASING JOINTS 5.5 in, , J-55, 15.5	3175.4ft		3071.8ft					
FLOAT SHOE 5.5 in, , L-80	3216.5ft							
	3217.8ft							3228.0ft

BP - Letter - Detail Completion Wellsketch