


PRODUCTION FACILITY VISIBLE IMPROVEMENTS

SECTION: 23
TOWNSHIP: 5N
RANGE: 67W

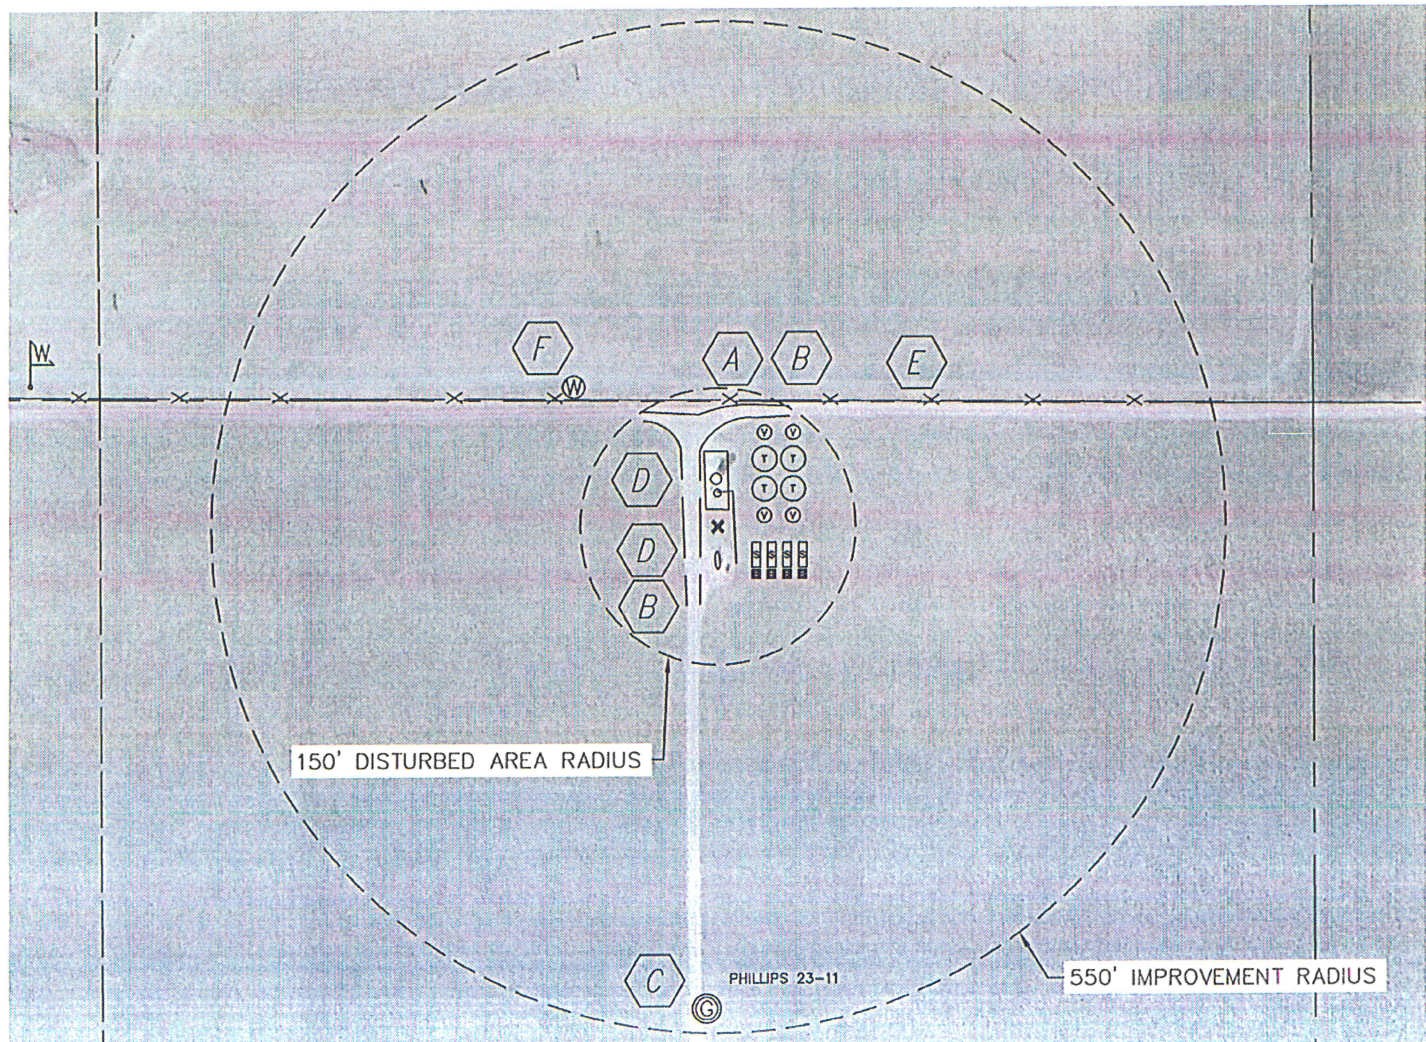

REFERENCE POINT LOCATION:

LATITUDE: 40.39186°N

LONGITUDE: 104.85325°W

PDOP: 2.5

DATE: 4-26-2010

1/4, 1/4: NE1/4NE1/4

FNL: 136'

FEL: 646'

DISTANCE TO WELL: 1083' SW

ASSOCIATED NEW WELLS:

PHILLIPS 23-1-17, 23-1-20,
23-1-21, 23-15

ASSOCIATED EXISTING WELLS:

PHILLIPS 23-11, 23-12,
23-13-23-14

IMPROVEMENTS:

- A** NEAREST PROPERTY LINE 136' NORTH
- B** FIELD ROAD 28' E, 124' N
- C** EX. WELL PHILLIPS 23-11 523' SOUTH
- D** PRODUCTION EQUIPMENT 27' S, 36' N, 52' N
- E** FENCE LINE 137' N
- F** WATER MANHOLE 218' NW

LEGEND:

- X** REFERENCE POINT
- (T)** PROPOSED TANK
- (V)** PROPOSED WATER VAULT
- [S]** PROPOSED SEPARATOR
- [B]** PROPOSED BURNER

ALL DISTANCES ARE APPROXIMATE

