


PRODUCTION FACILITY LOCATION DRAWING

THIS MAP DOES NOT REPRESENT A BOUNDARY SURVEY

COX PC GK35-99HZ

SECTION 35
TOWNSHIP 11 NORTH
RANGE 61 WEST

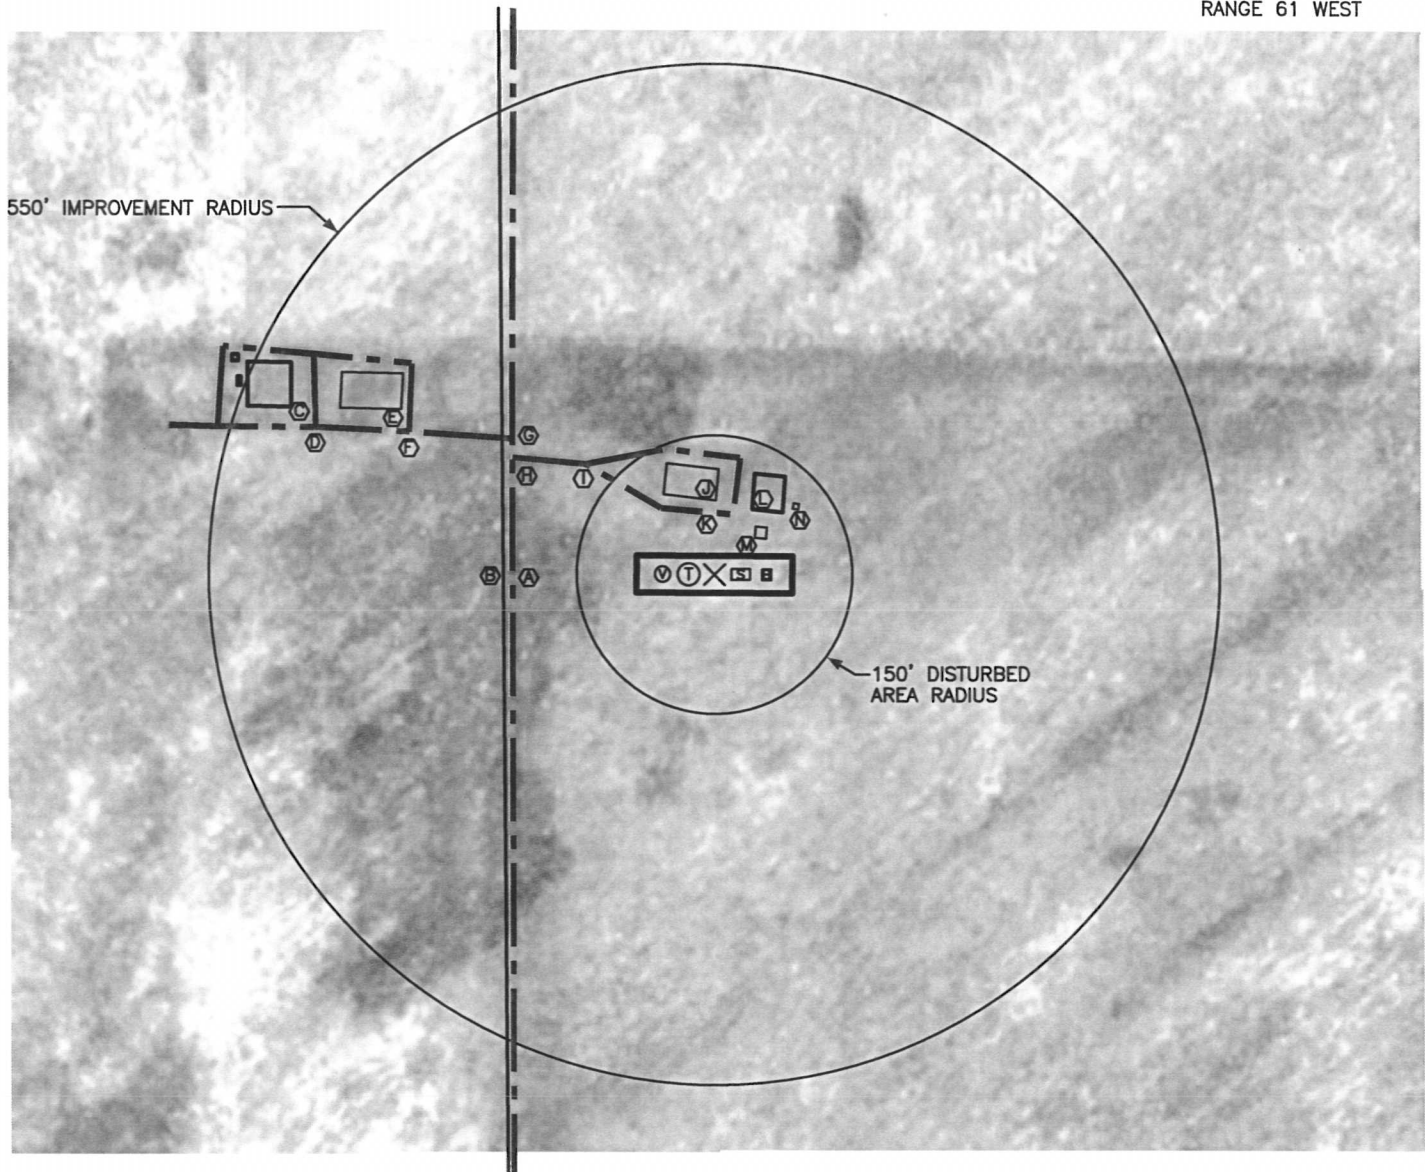

REFERENCE POINT LOCATION:

LATITUDE: 40.87784N
LONGITUDE: 104.18202W
ELEV: 5092'
PDOP: 2.1
DATE: 10/4/10
DARREN VEAL
NW1/4SW1/4
FSL: 2499
FWL: 230'
DISTANCE TO WELL: 2004' SOUTH
ASSOCIATED NEW WELLS:
COX PC GK35-99HZ
ASSOCIATED EXISTING WELLS:
NONE

IMPROVEMENTS:

- Ⓐ CL 12' GRAVEL LEASE ROAD 220' WEST
- Ⓑ PROPERTY LINE 230' WEST
- Ⓒ SEPARATOR 494' NW
- Ⓓ CL 12' DIRT ROAD 462' NW
- Ⓔ CL 12' DIRT ROAD 366' NW
- Ⓕ TANK SITE 384' NW
- Ⓖ CL 12' DIRT ROAD 265' NW
- Ⓗ CL 20' DIRT ROAD 254' NW
- Ⓢ CL 20' DIRT ROAD "Y" 184' NW
- Ⓣ TANK SITE 80' NORTH
- Ⓚ CL 20' DIRT ROAD 66' NORTH
- Ⓛ SEPARATOR 82' NE
- Ⓜ CHAINLINK FENCE 59' NE
- Ⓝ BURNER PAD 111' NE

LEGEND:


- ✕ REFERENCE POINT
- Ⓢ PROPOSED TANK
- Ⓞ PROPOSED WATER VAULT
- Ⓛ PROPOSED SEPARATOR
- PROPOSED BURNER

ALL DISTANCES ARE APPROXIMATE

THE NEAREST PUBLIC ROAD IS APPROXIMATELY 2486' SOUTH
THE NEAREST PROPERTY LINE IS APPROXIMATELY 230' WEST
THE NEAREST BUILDING IS APPROXIMATELY 5294' SOUTH
THE NEAREST RAILROAD TRACKS ARE 5280+
THE NEAREST OVERHEAD UTILITY LINE IS APPROXIMATELY 2465' SOUTH



SCALE: 1"=200'
0 100 200

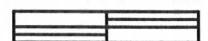

SCALE IN FEET