


PRODUCTION FACILITY LOCATION DRAWING

SPAUR USX AB33-07 & 17

SECTION: 33
TOWNSHIP: 7N
RANGE: 64W

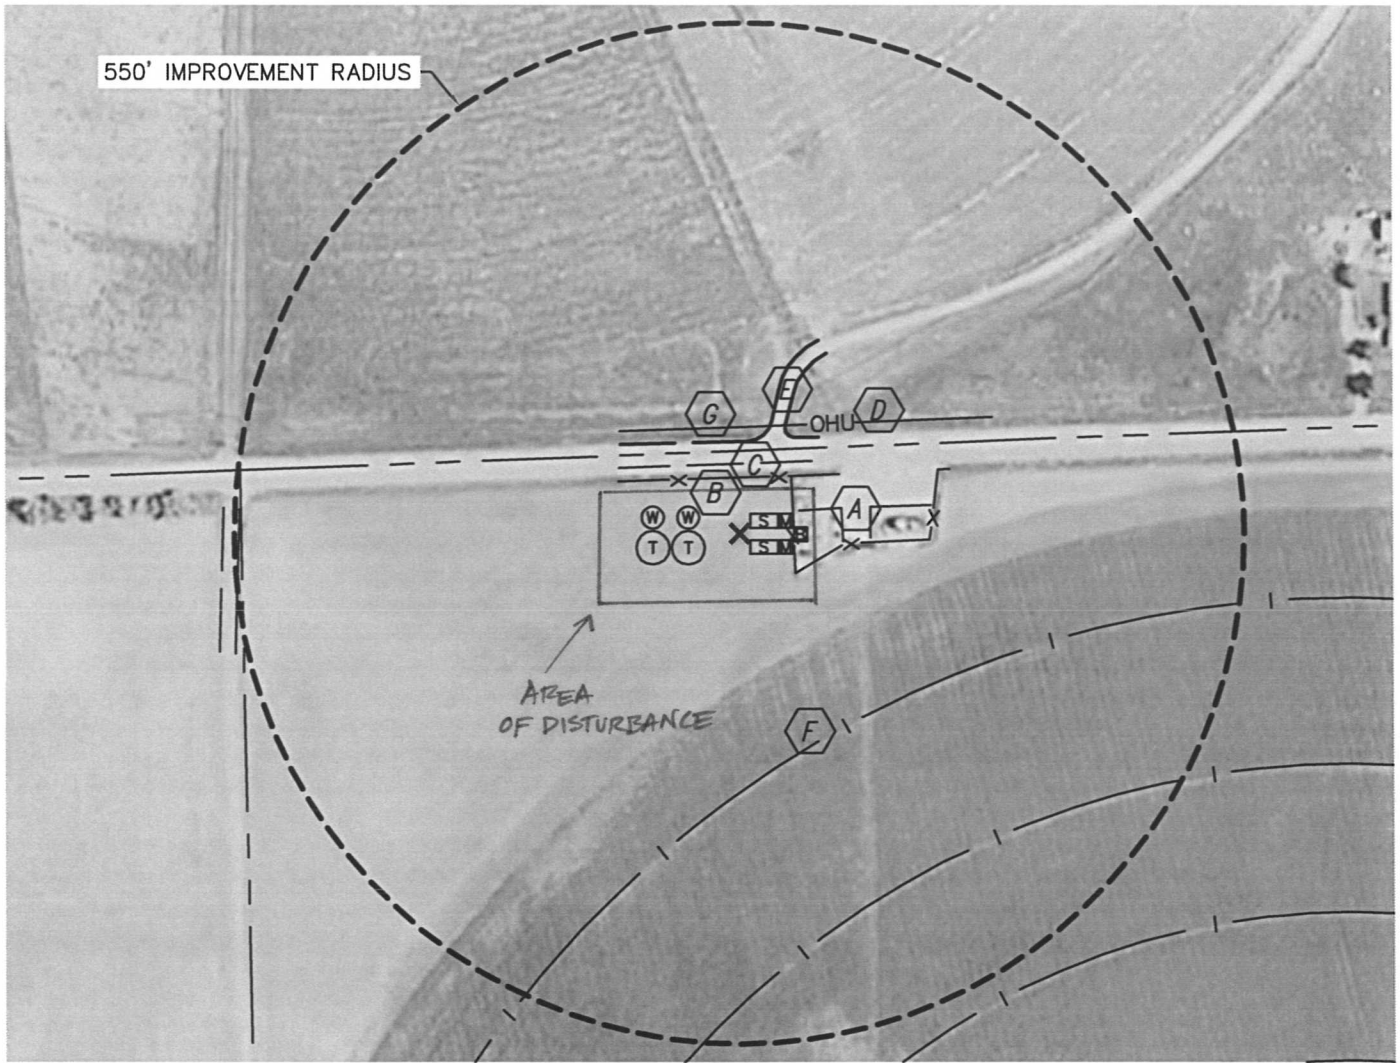

REFERENCE POINT LOCATION:

LATITUDE: 40.53654°N
LONGITUDE: 104.55343°W
ELEV: 4867'
PDOP: 1.6

DATE: 11/5/10
OPERATOR: BRIAN BRINKMAN
1/41/4: NW1/4NE1/4
FNL: 89'
FEL: 2111'

DISTANCE TO WELL: 1468'
ASSOCIATED NEW WELLS:
SPAUR USX AB33-07 & 17
ASSOCIATED EXISTING WELLS: (PDC)
CHRISTIANSEN 31-33, 41-33 &
42-33


IMPROVEMENTS:

- A** EX. PRODUCTION FACILITY (PDC) 58' EAST
- B** FENCE 60' NORTH
- C** COUNTY ROAD 76 75' NORTH
- D** OVERHEAD UTILITY 115' NORTH
- E** FIELD ROAD 125' NE, 545' WEST
- F** PIVOT TRACK 237' & 417' SE
- G** BARROW DITCH 72' & 104' NORTH

LEGEND

X	REFERENCE POINT
T	PROPOSED TANK
W	PROPOSED WATER VAULT
S	PROPOSED SEPARATOR
B	PROPOSED BURNER
M	PROPOSED METER

ALL DISTANCES ARE APPROXIMATE.

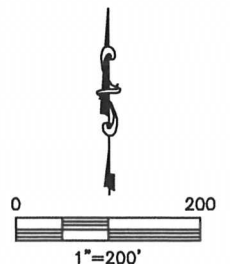

NEAREST: BUILDING 736' NE,
PUBLIC ROAD 75' N (CR 76), ABOVE GROUND UTILITY 115' NORTH,
RAILROAD 5280'+ WEST, PROPERTY LINE 89' NORTH

PROJECT#: 2010141