




Lat40°, LLC 1635 Foxtrail Drive, Suite 325 Loveland, CO 80538



MULTI-WELL PLAN


THIS MAP DOES NOT REPRESENT A BOUNDARY SURVEY

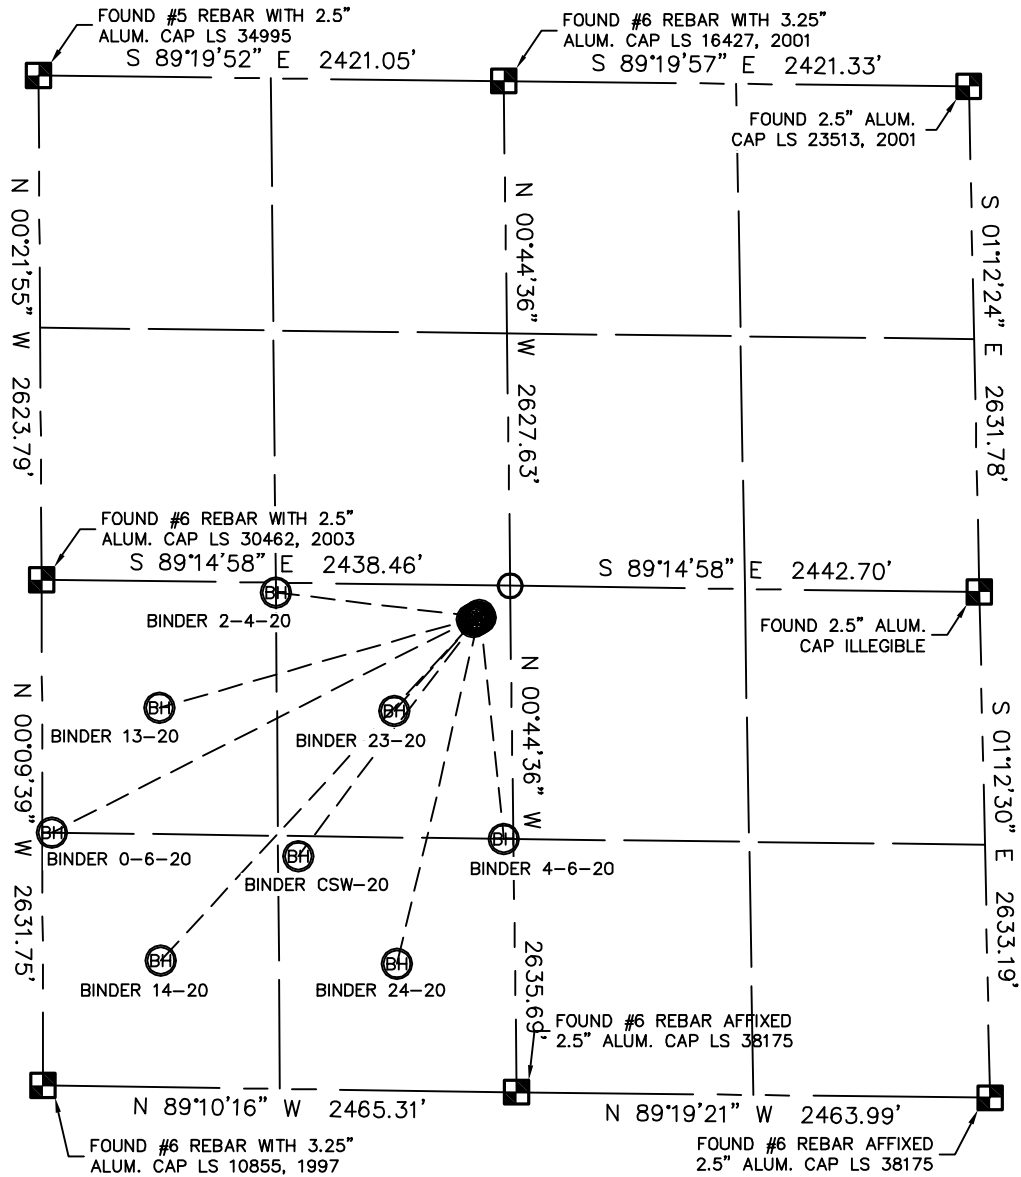SECTION: 20
TOWNSHIP: 4N
RANGE: 67W



LEGEND

-  = ALIQUOT MONUMENT AS DESCRIBED
-  = CALCULATED POSITION

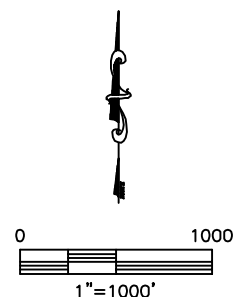


PROJECT#: 2010124



Lat40°, LLC 1635 Foxtrail Drive, Suite 325 Loveland, CO 80538


MULTI-WELL PLAN

SECTION: 20
TOWNSHIP: 4N
RANGE: 67W

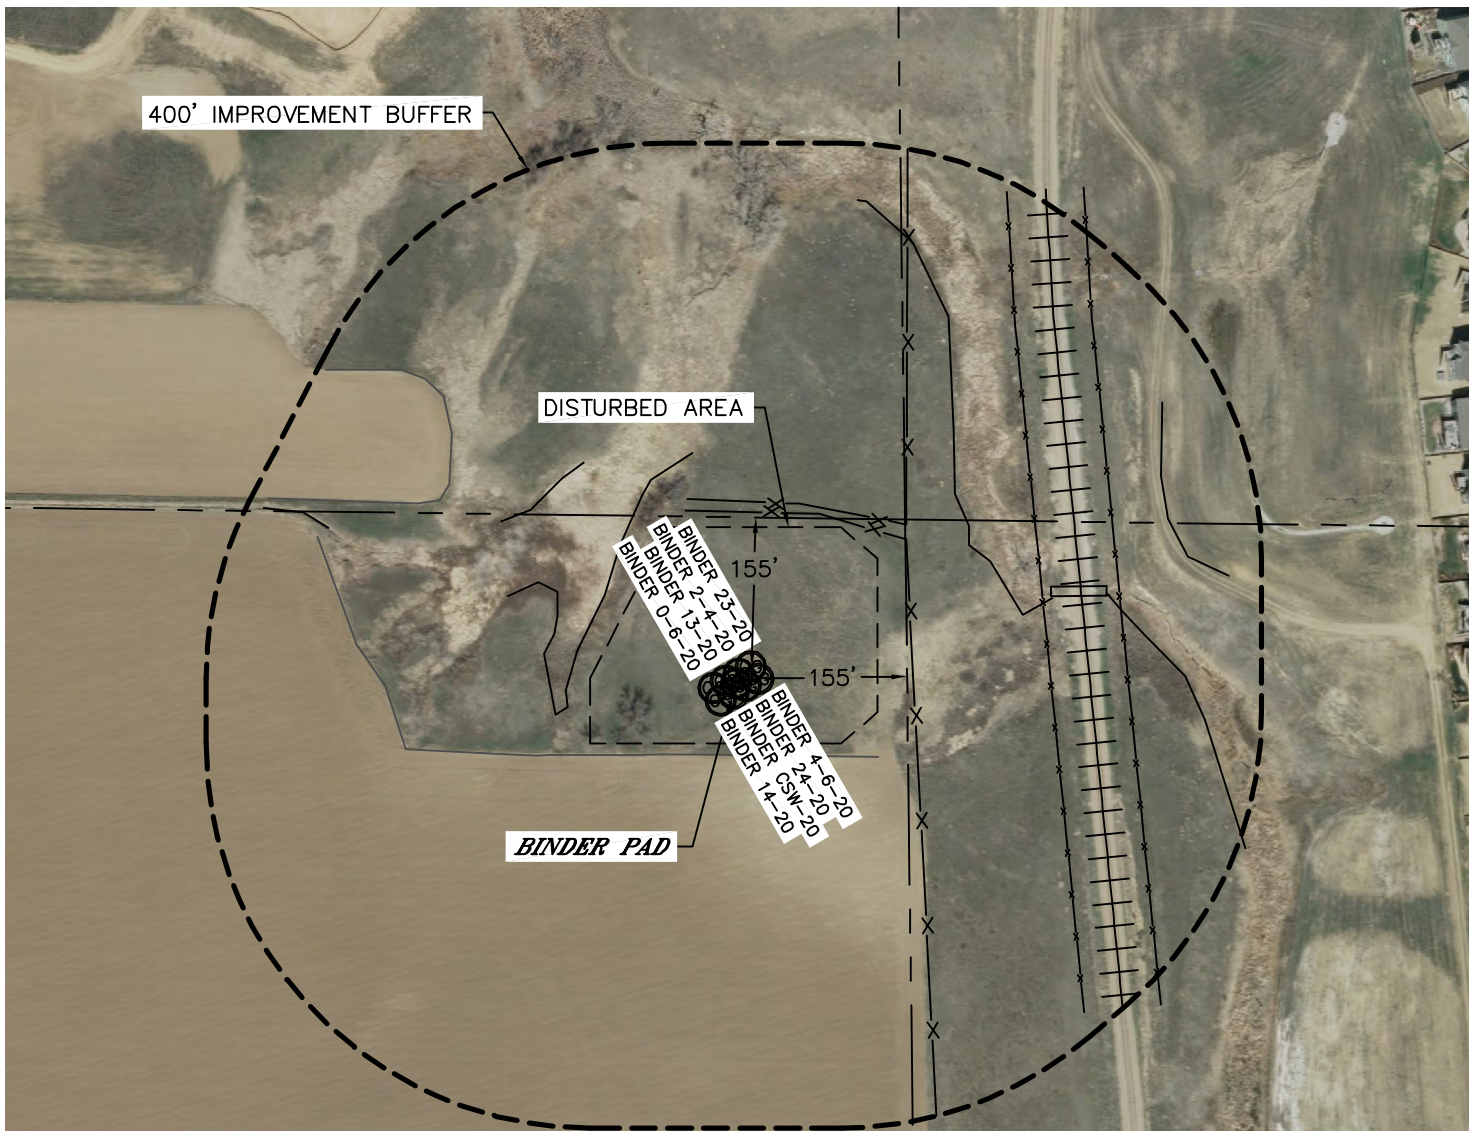


0 200
1"=200'


Plan View

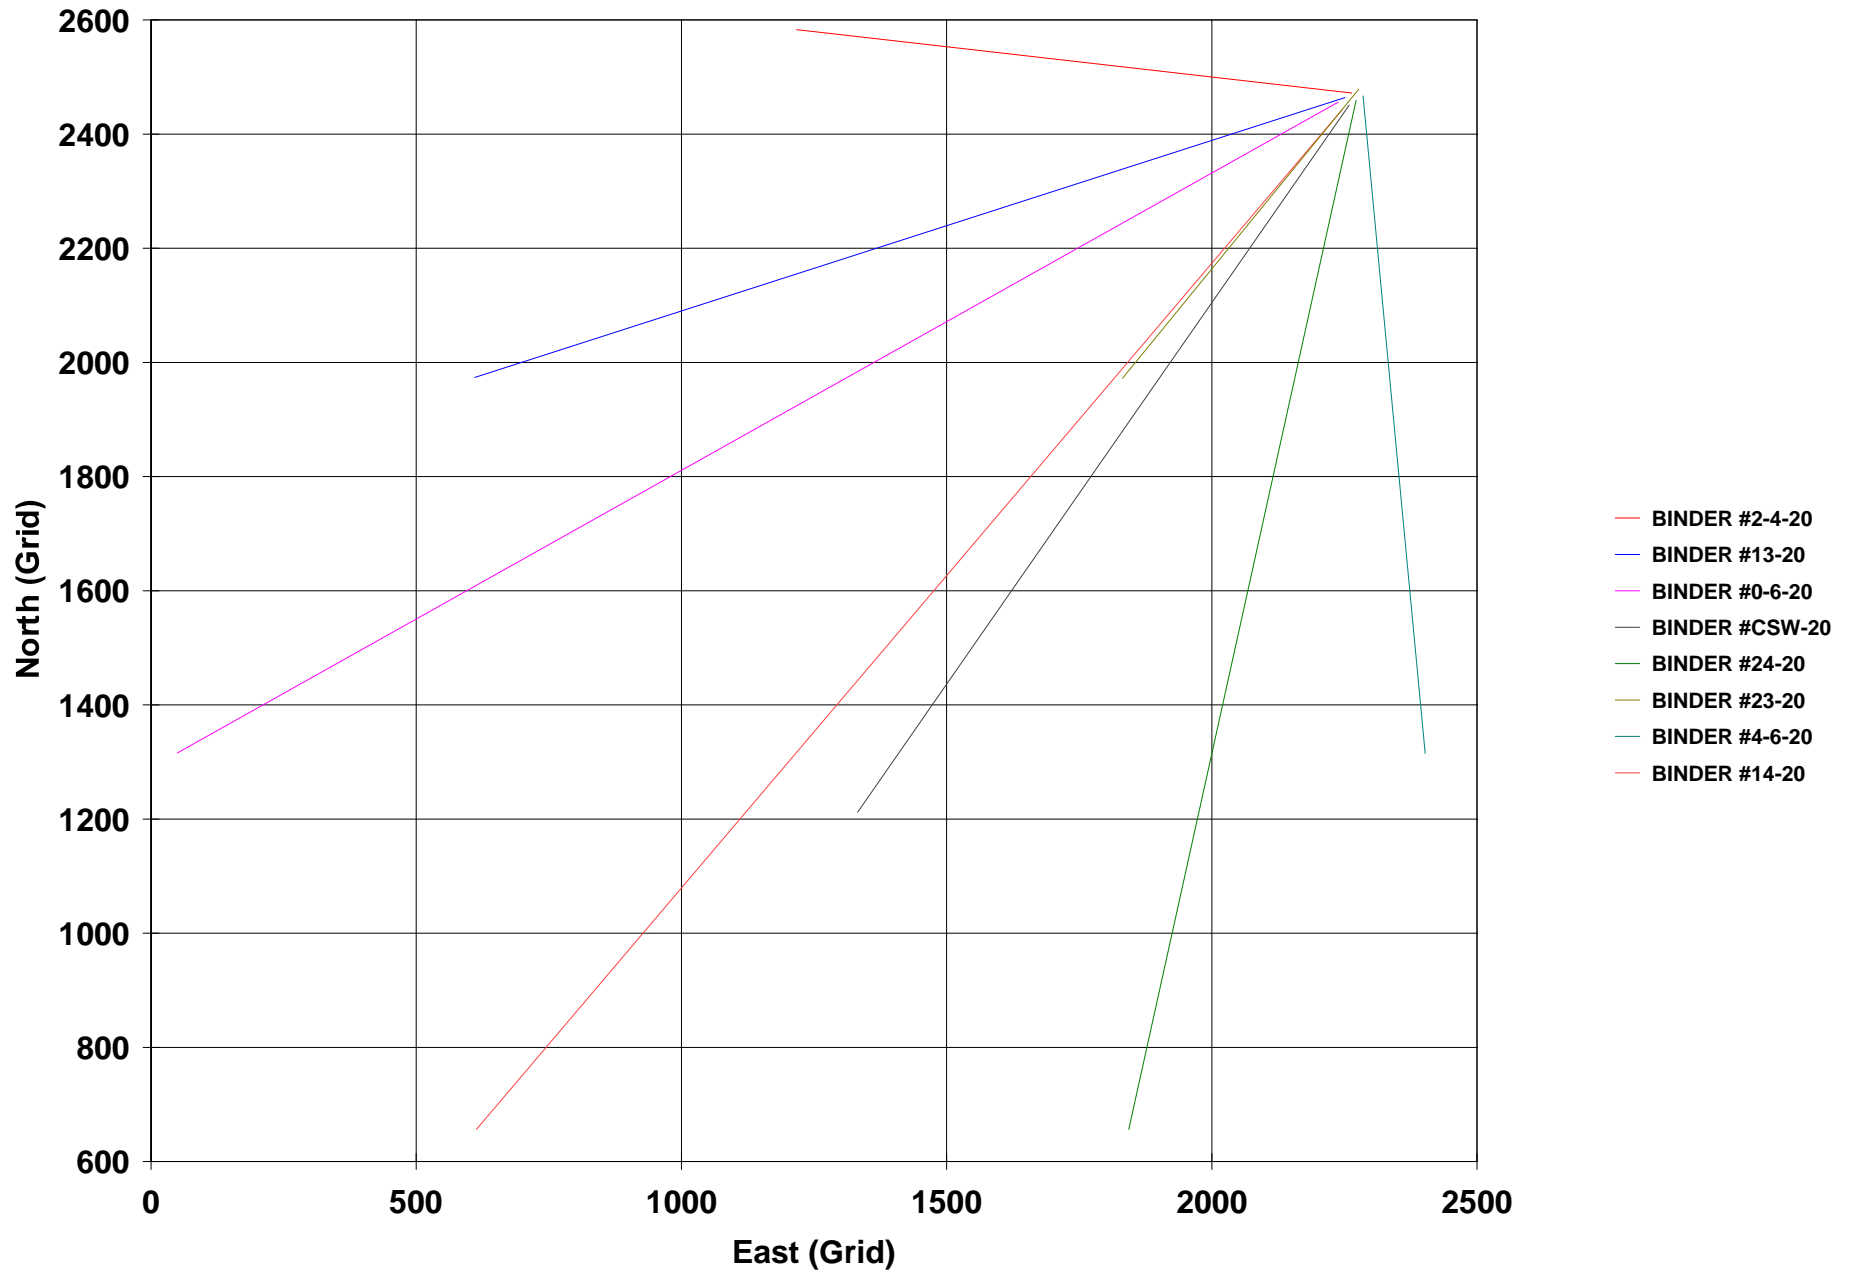

Section View

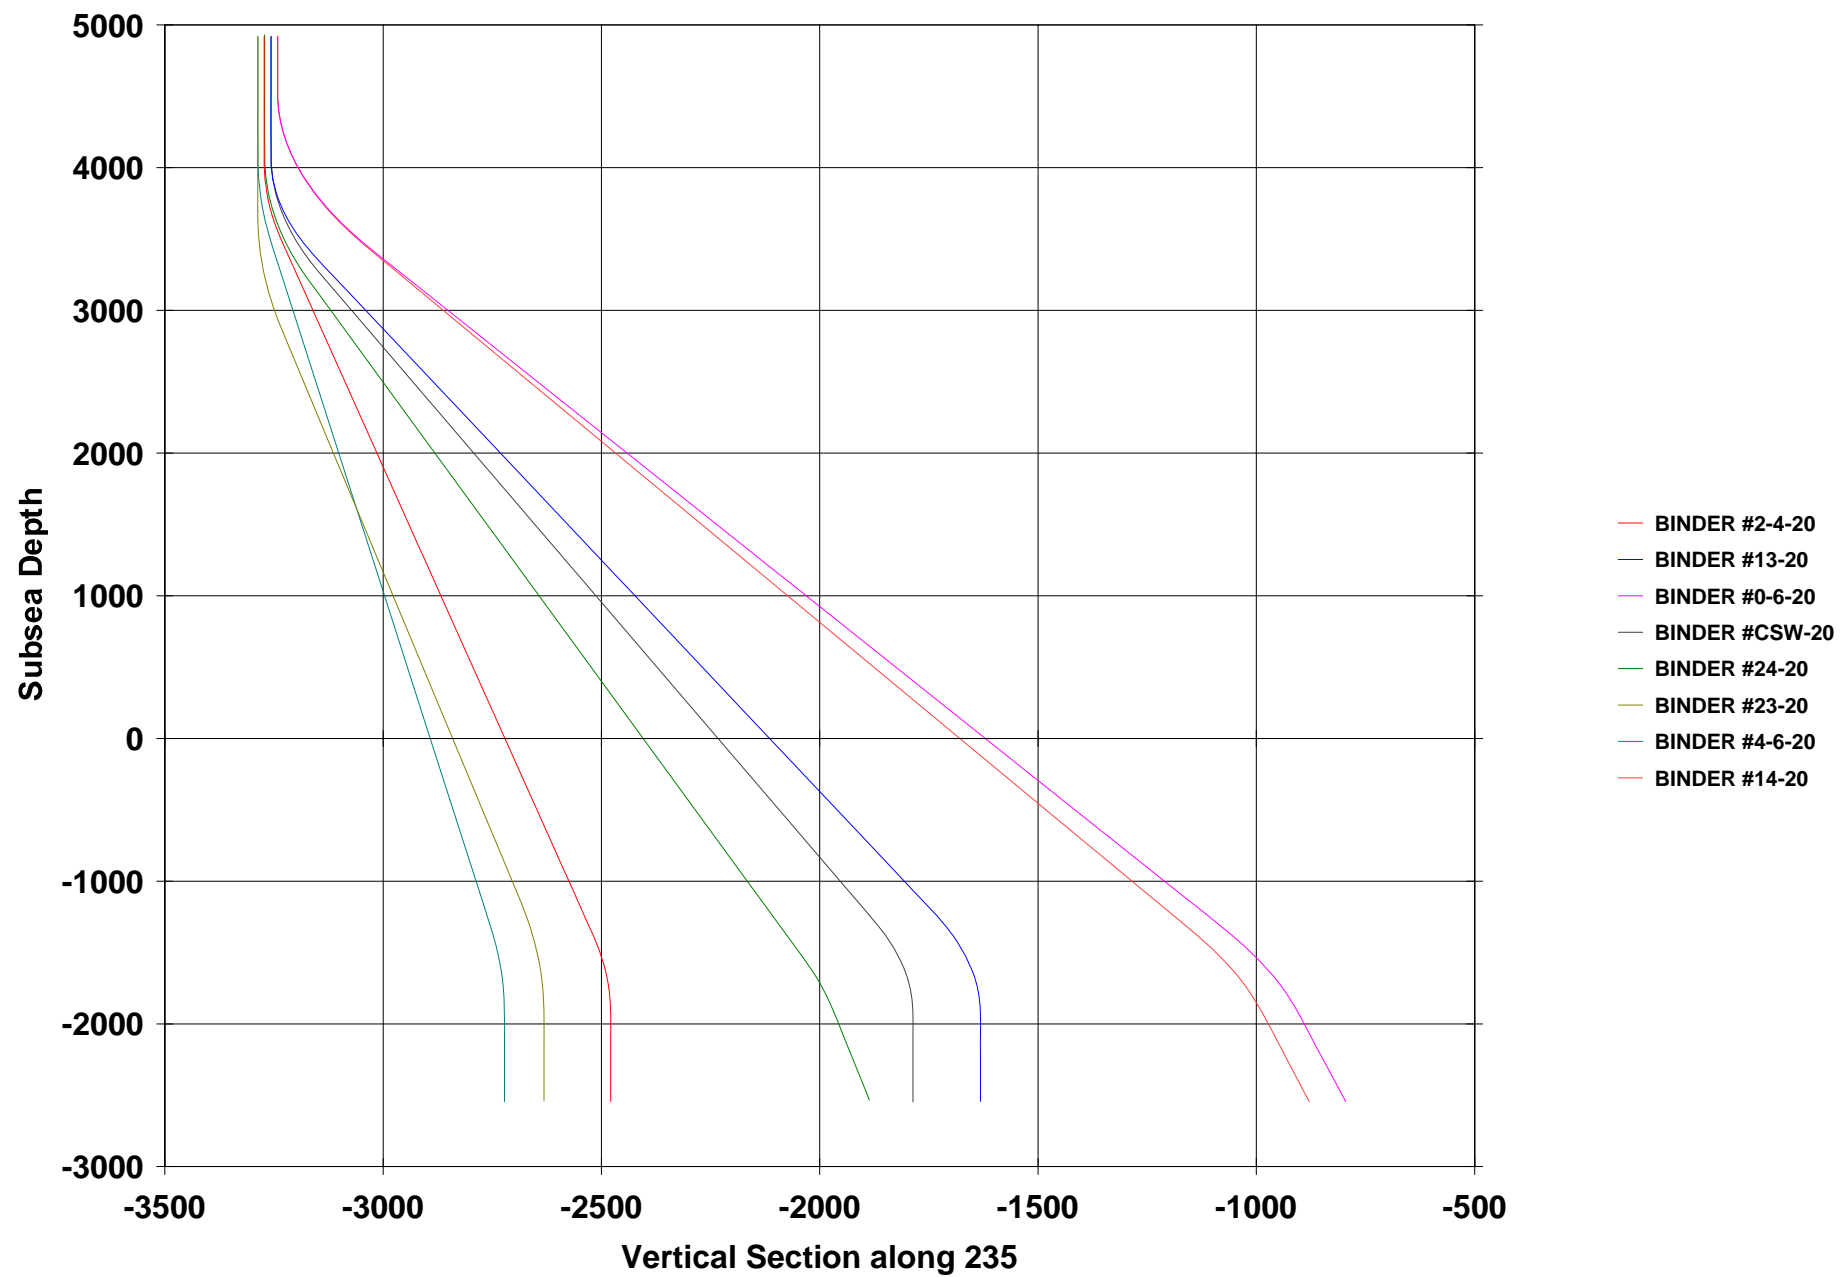

Section View

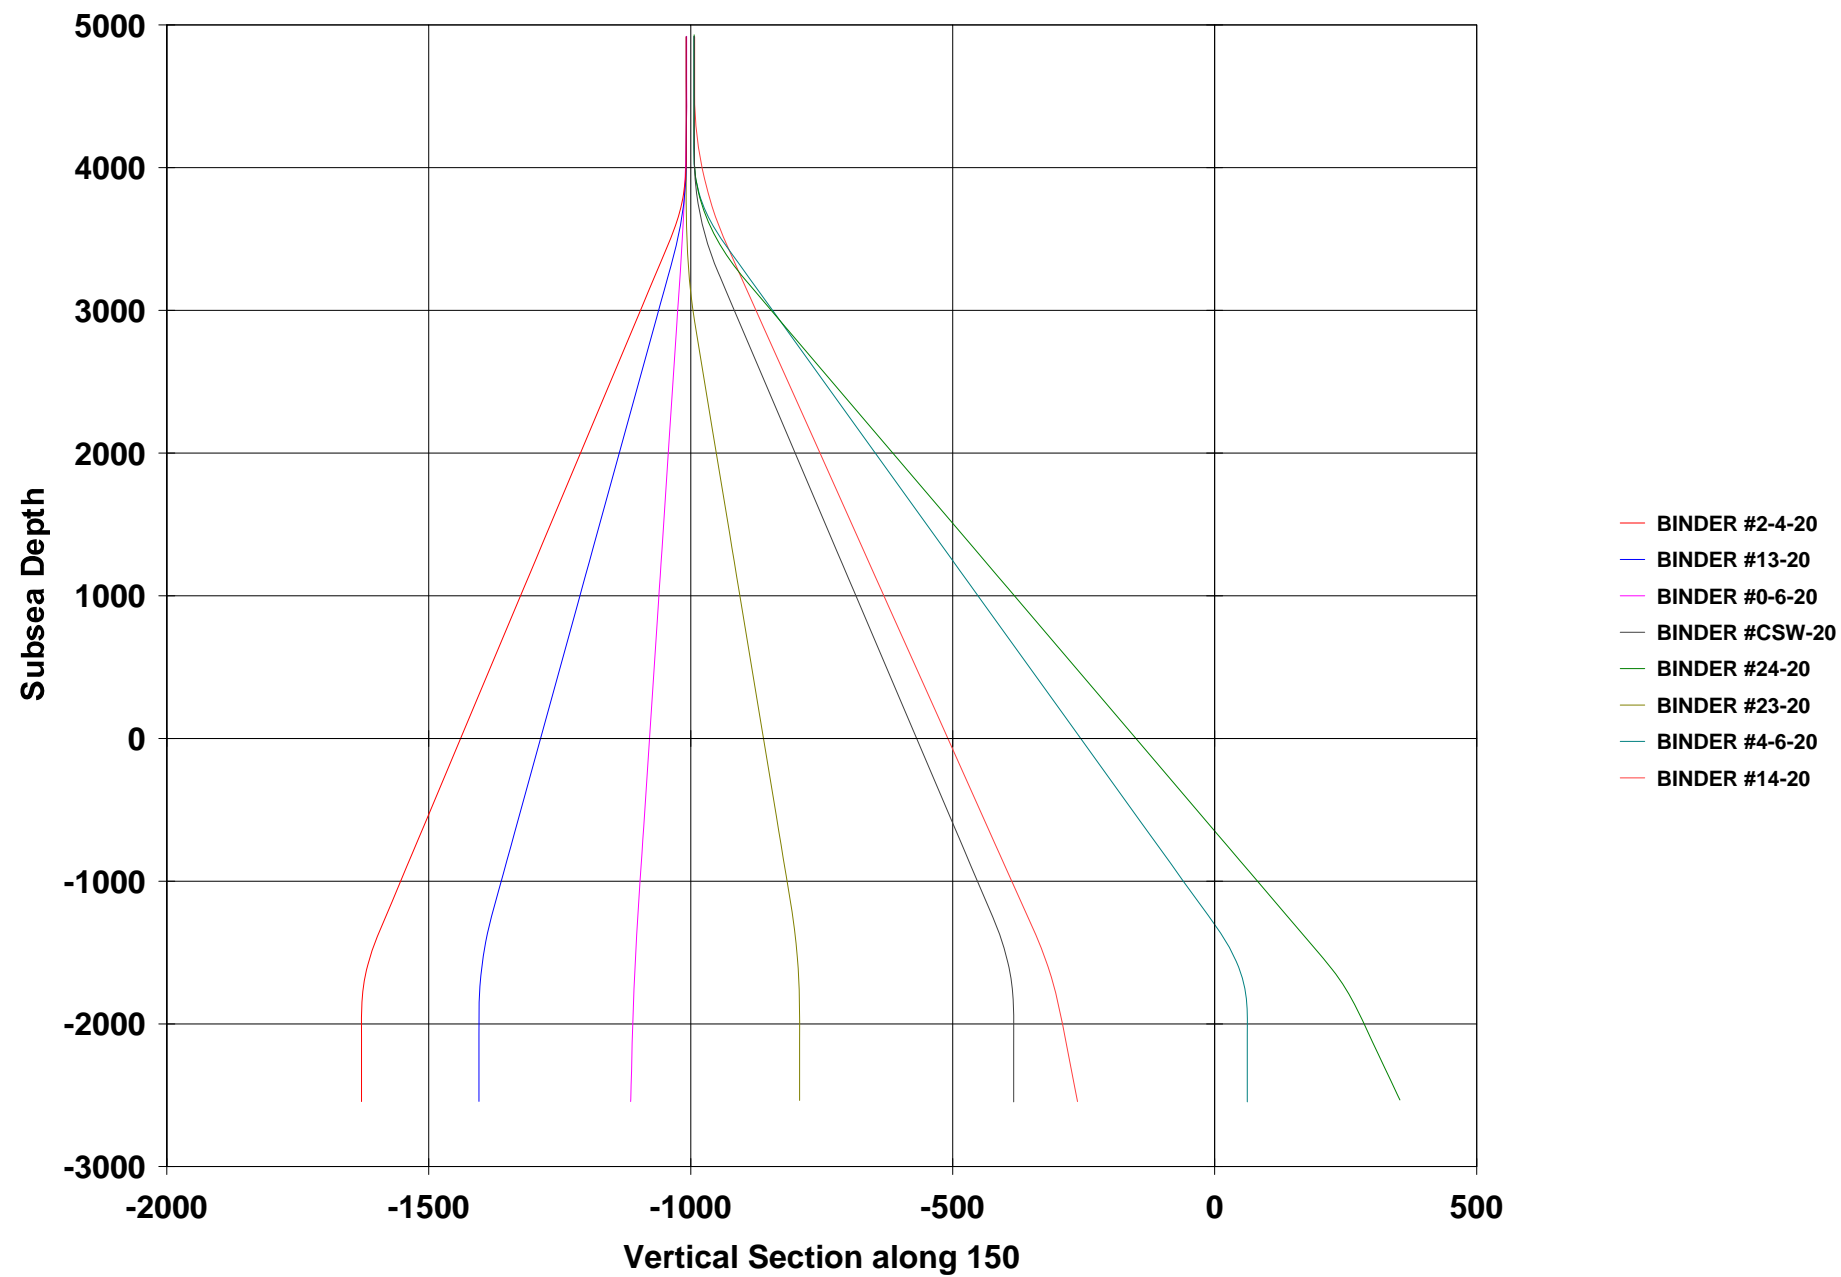

Overlapping Wells Section View

