



Location for Bucksnot 41-35 TR

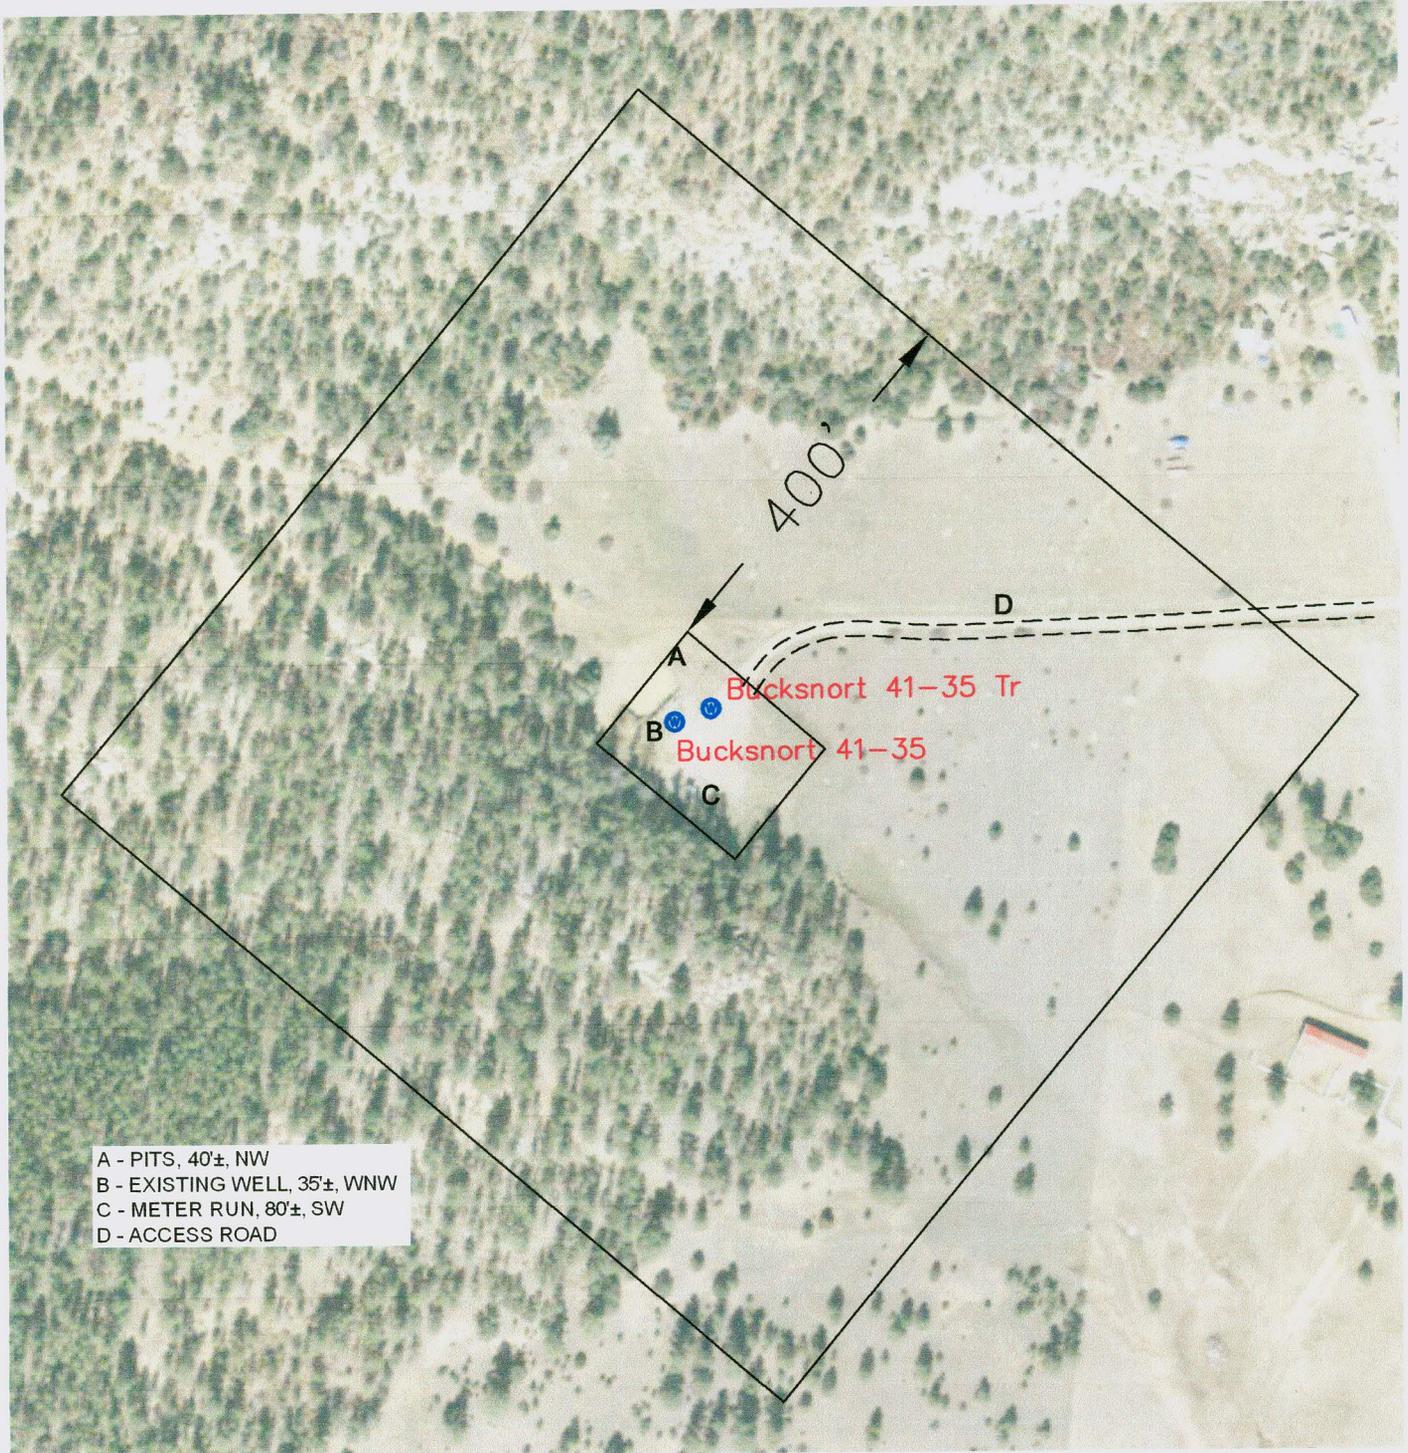

- A - PITS, 40'±, NW
- B - EXISTING WELL, 35'±, WNW
- C - METER RUN, 80'±, SW
- D - ACCESS ROAD

NOTE:

FOOTAGES GIVEN ARE ONLY ESTIMATES BASED ON SUBDIVISION PLATS AND TIED TO EXISTING CONTROL. A FULL BOUNDARY SURVEY IS REQUIRED TO DETERMINE TRUE SUBDIVISION LOT AND ROAD LOCATIONS, DISTANCES AND AREA OR FOOTAGE CALCULATIONS.

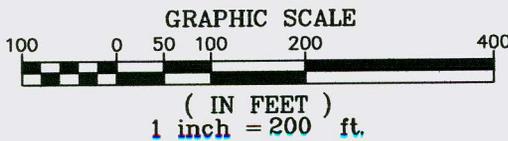

S HIELDS SURVEY Ltd. Co.
 619 South 2nd Street
 P.O. Box 639
 Raton, New Mexico 87740
 Phone: 445-1232 Fax: 445-3648

Date: November 09, 2010