
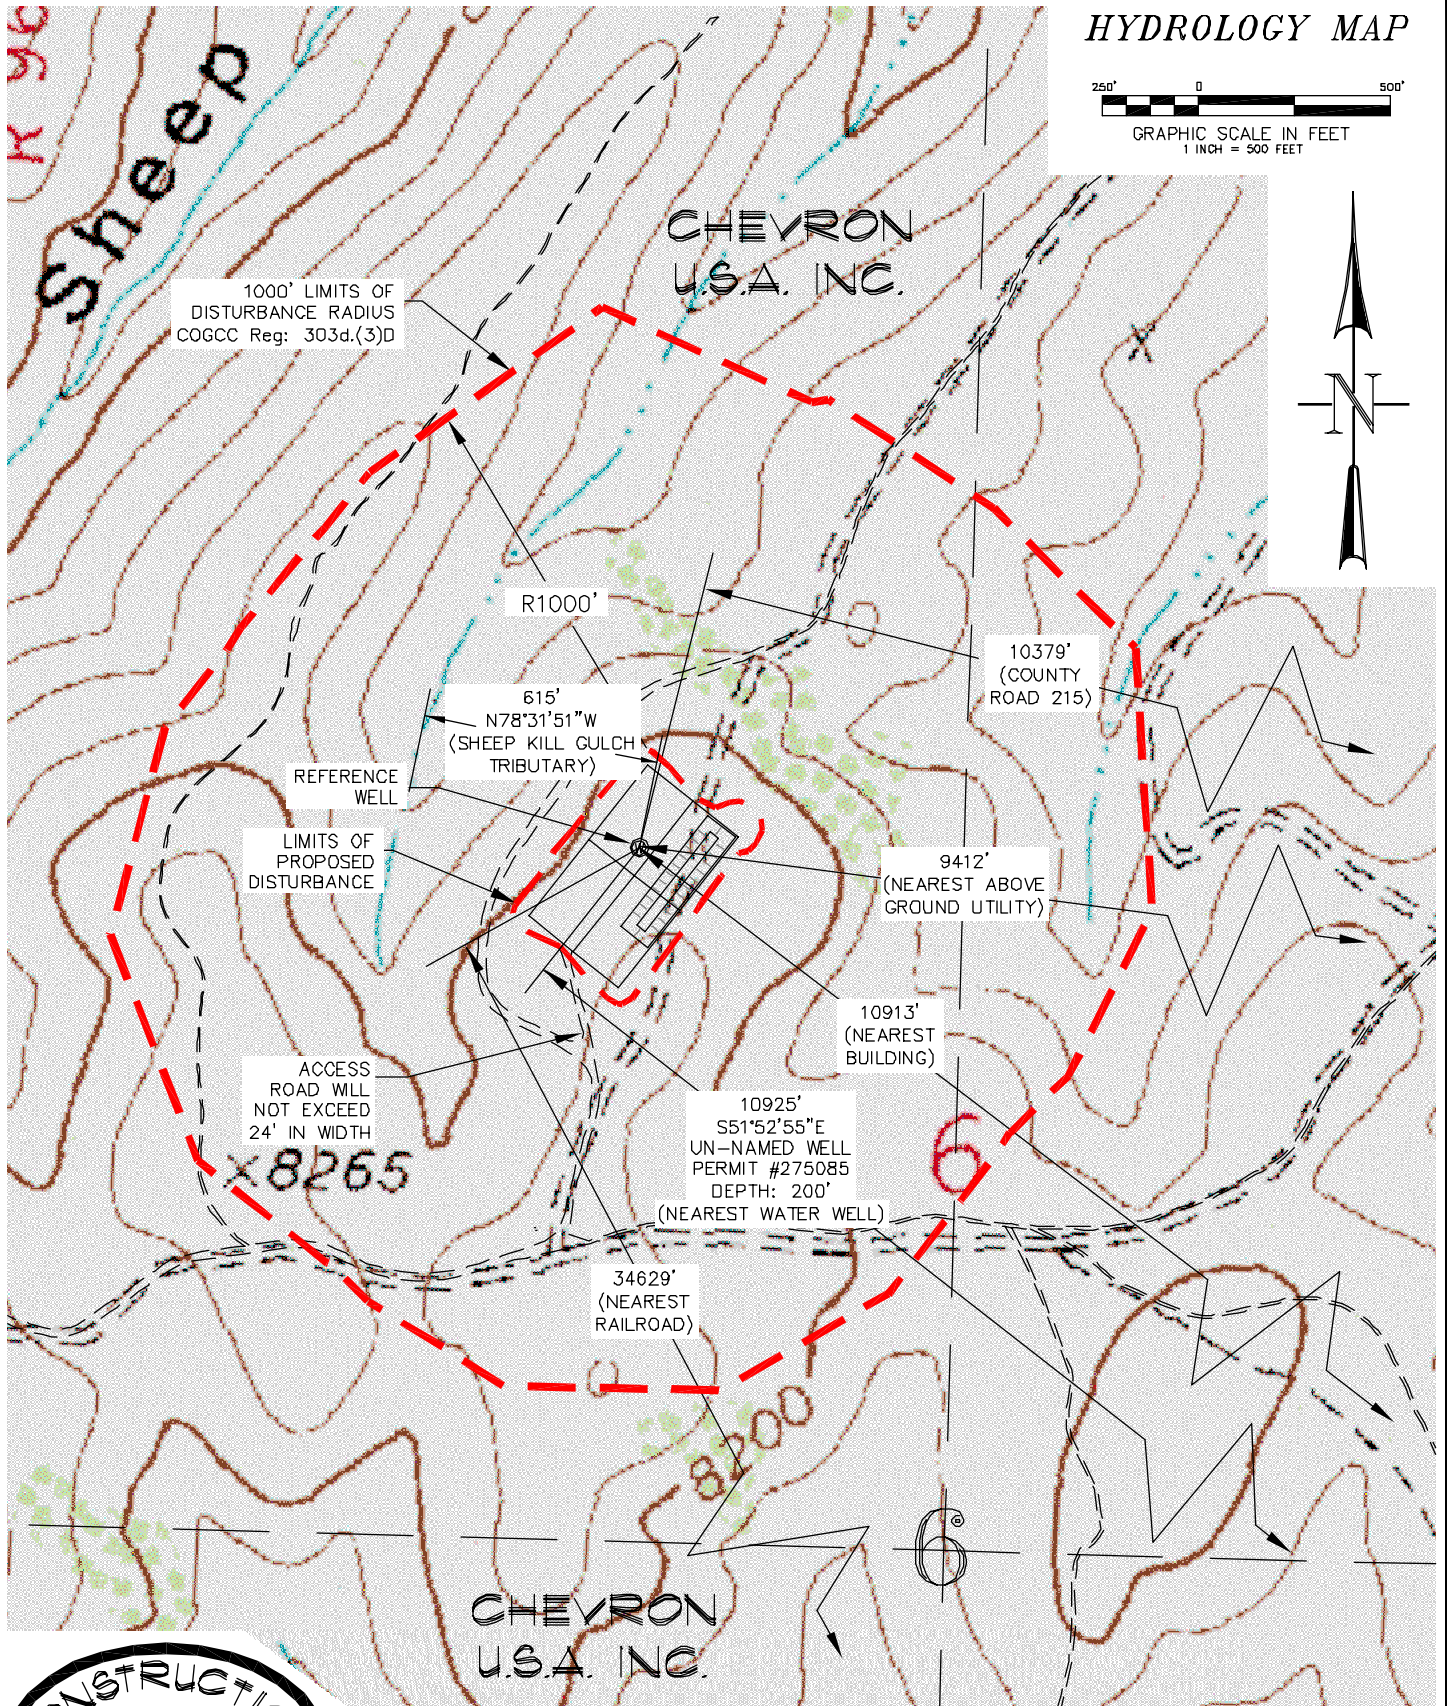
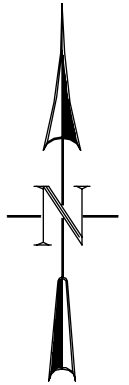


HYDROLOGY MAP

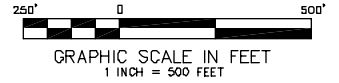

CONSTRUCTION SURVEYS, INC.
0012 SUNRISE BLVD.
SILT, CO 81652
(970)876-5753

CHEVRON F-06-696
LOT 11 OF SECTION 6, T. 6 S., R. 96 W.
BERRY PETROLEUM COMPANY

SCALE: 1" = 500'

SHEET: 3 of 11