




**2A ATTACHMENT
8B**

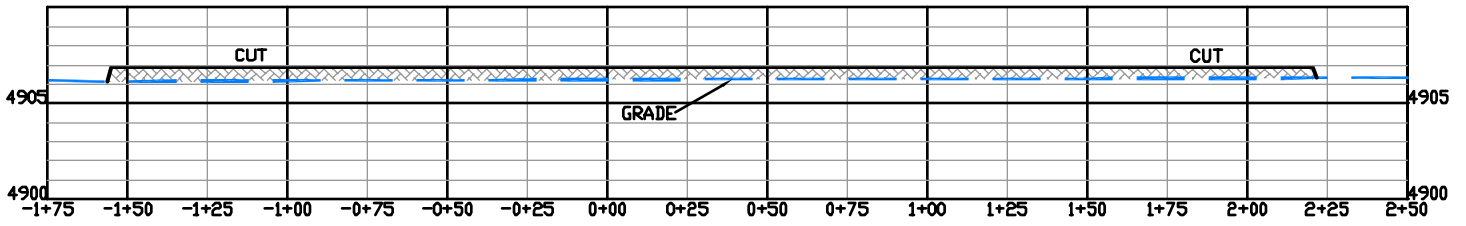

A

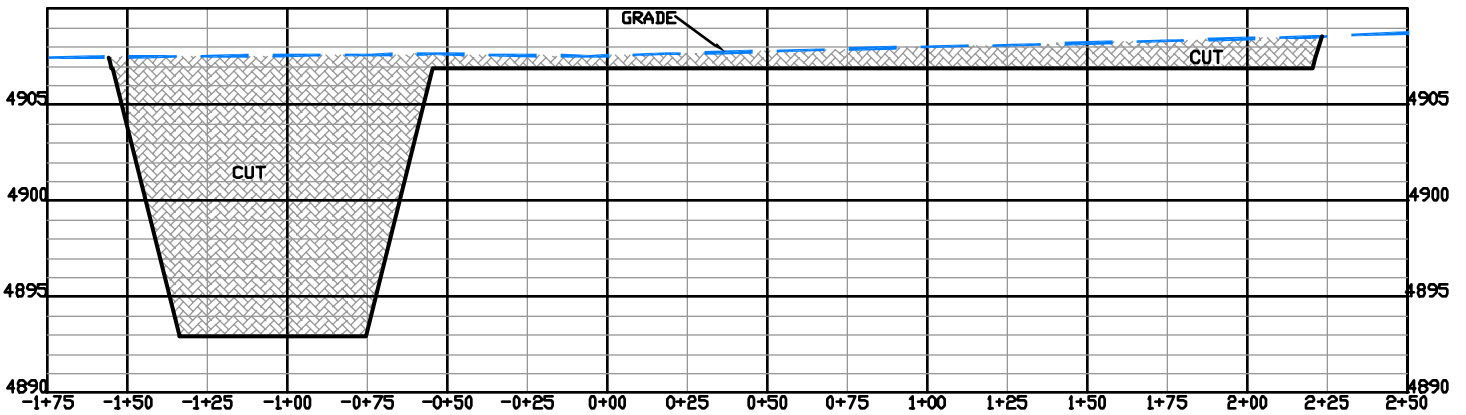

B

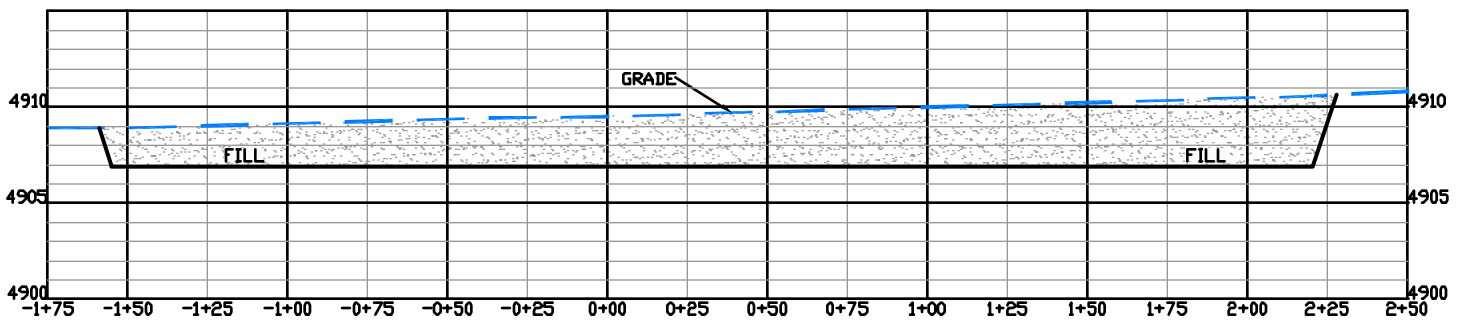

C

DRG RIFFIN & ASSOCIATES, INC.
 (307) 382-5028 1414 ELK ST., ROCK SPRINGS, WY 82901

CHESAPEAKE ENERGY CORPORATION
STATE 8-60 16-1H
SECTION 16, T8N, R60W

DRAWN: 10/26/10 - MMM

HORZ. 1" = 60' VERT. 1" = 10'

REVISED: NA

DRG JOB No. 18171

EXHIBIT 3

UNGRADED ELEVATION: 4907.4'
 FINISHED ELEVATION: 4906.9'