

50 0 100

GRAPHIC SCALE IN FEET

1 INCH = 100 FEET



Construction Plan Prepared for:
Williams Williams Production, RMT

CMU 22-7 Drill Pad - Plat 2
CONSTRUCTION LAYOUT


ESTIMATED EARTHWORK QUANTITIES (cy)				
ITEM	CUT	FILL	TOPSOIL	EXCESS
PAD	95542	87181	8000	361
PIT	6900			6900
TOTALS	102442	87181	8000	7621

SCALE: 1" = 100'
DATE: 12/2/10
PLAT: 2 of 9
PROJECT: Williams Kokopelli
DFT: cws




BOOKCLIFF
Survey Services, Inc.

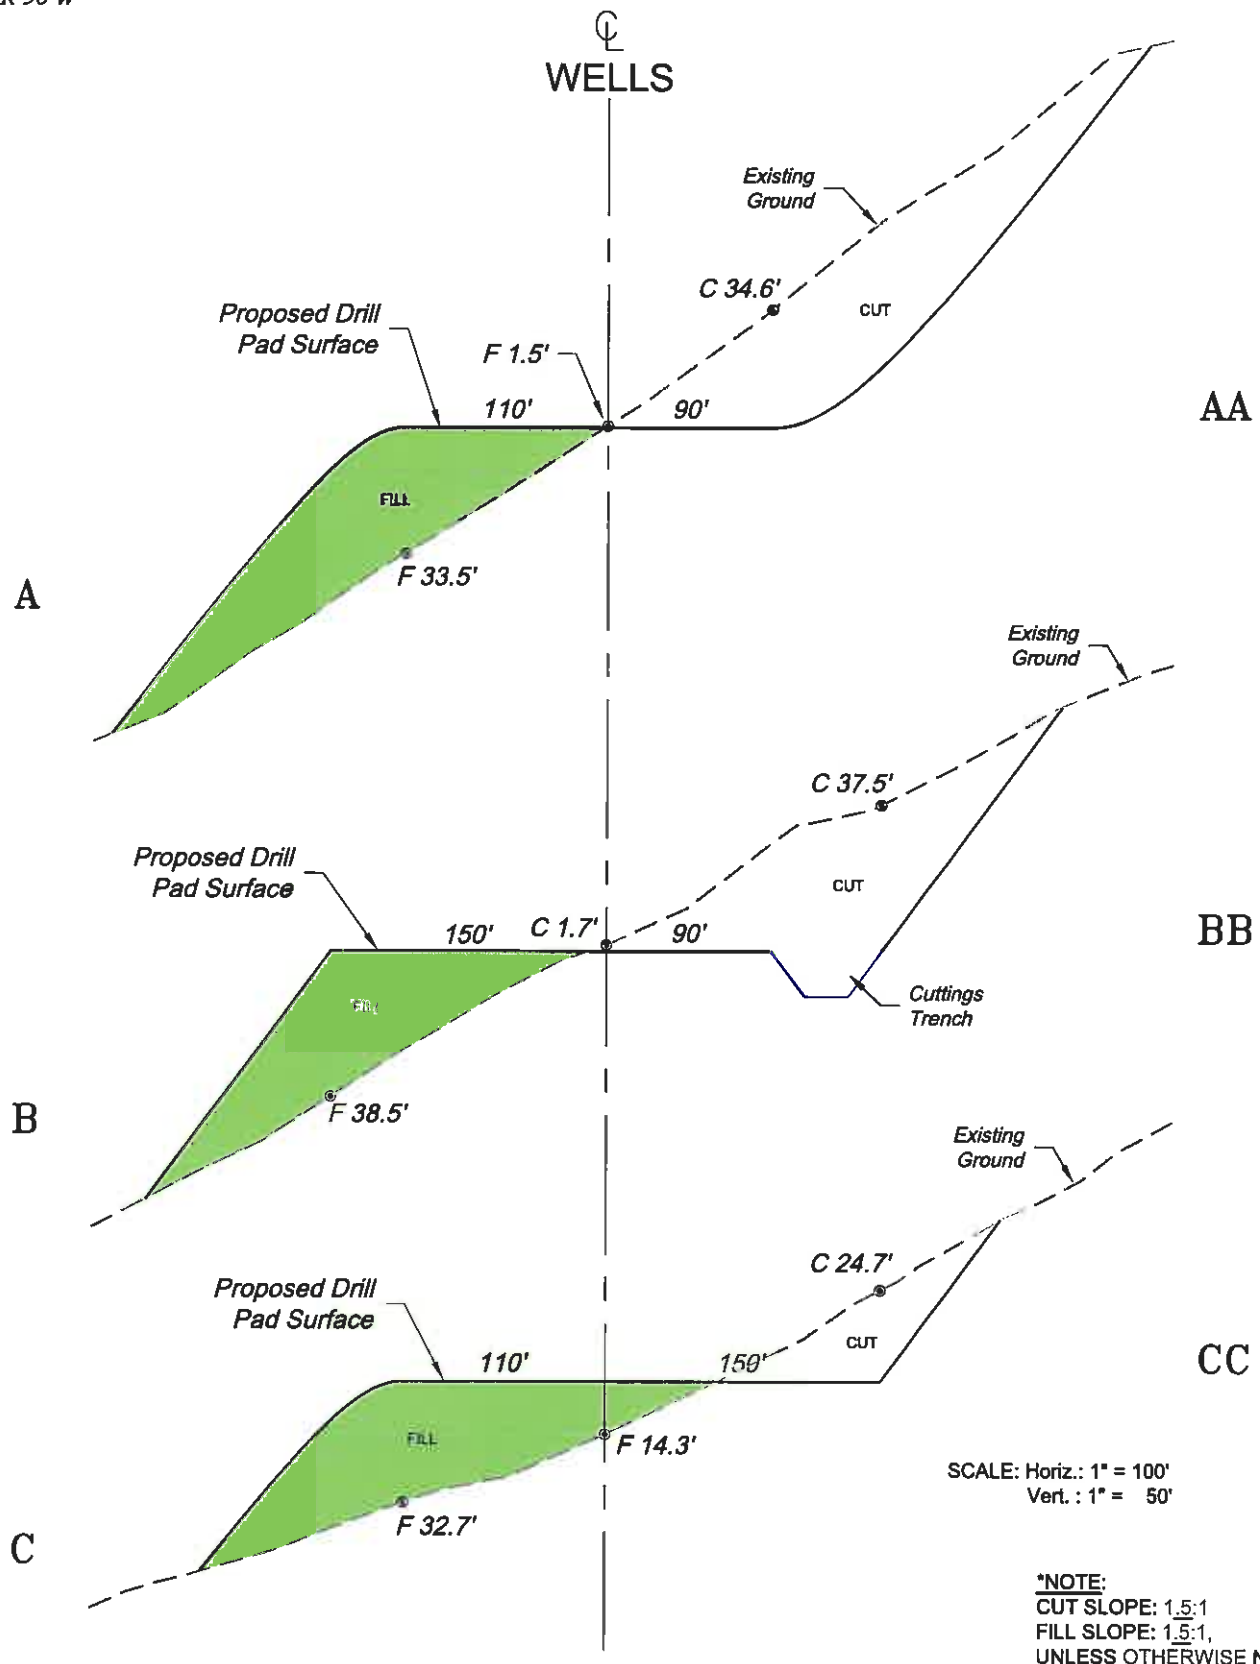

REVISED: 12/8/10

Construction Plan Prepared for:



Williams Production, RMT

CMU 22-7 Drill Pad - Plat 3
CONSTRUCTION LAYOUT
CROSS SECTIONS

SCALE: As Noted
DATE: 12/3/10
PLAT: 3 of 9
PROJECT: Williams Kokopelli
DFT: CWS

Bookcliff Survey Services, Inc.

BOOKCLIFF
Survey Services, Inc.