
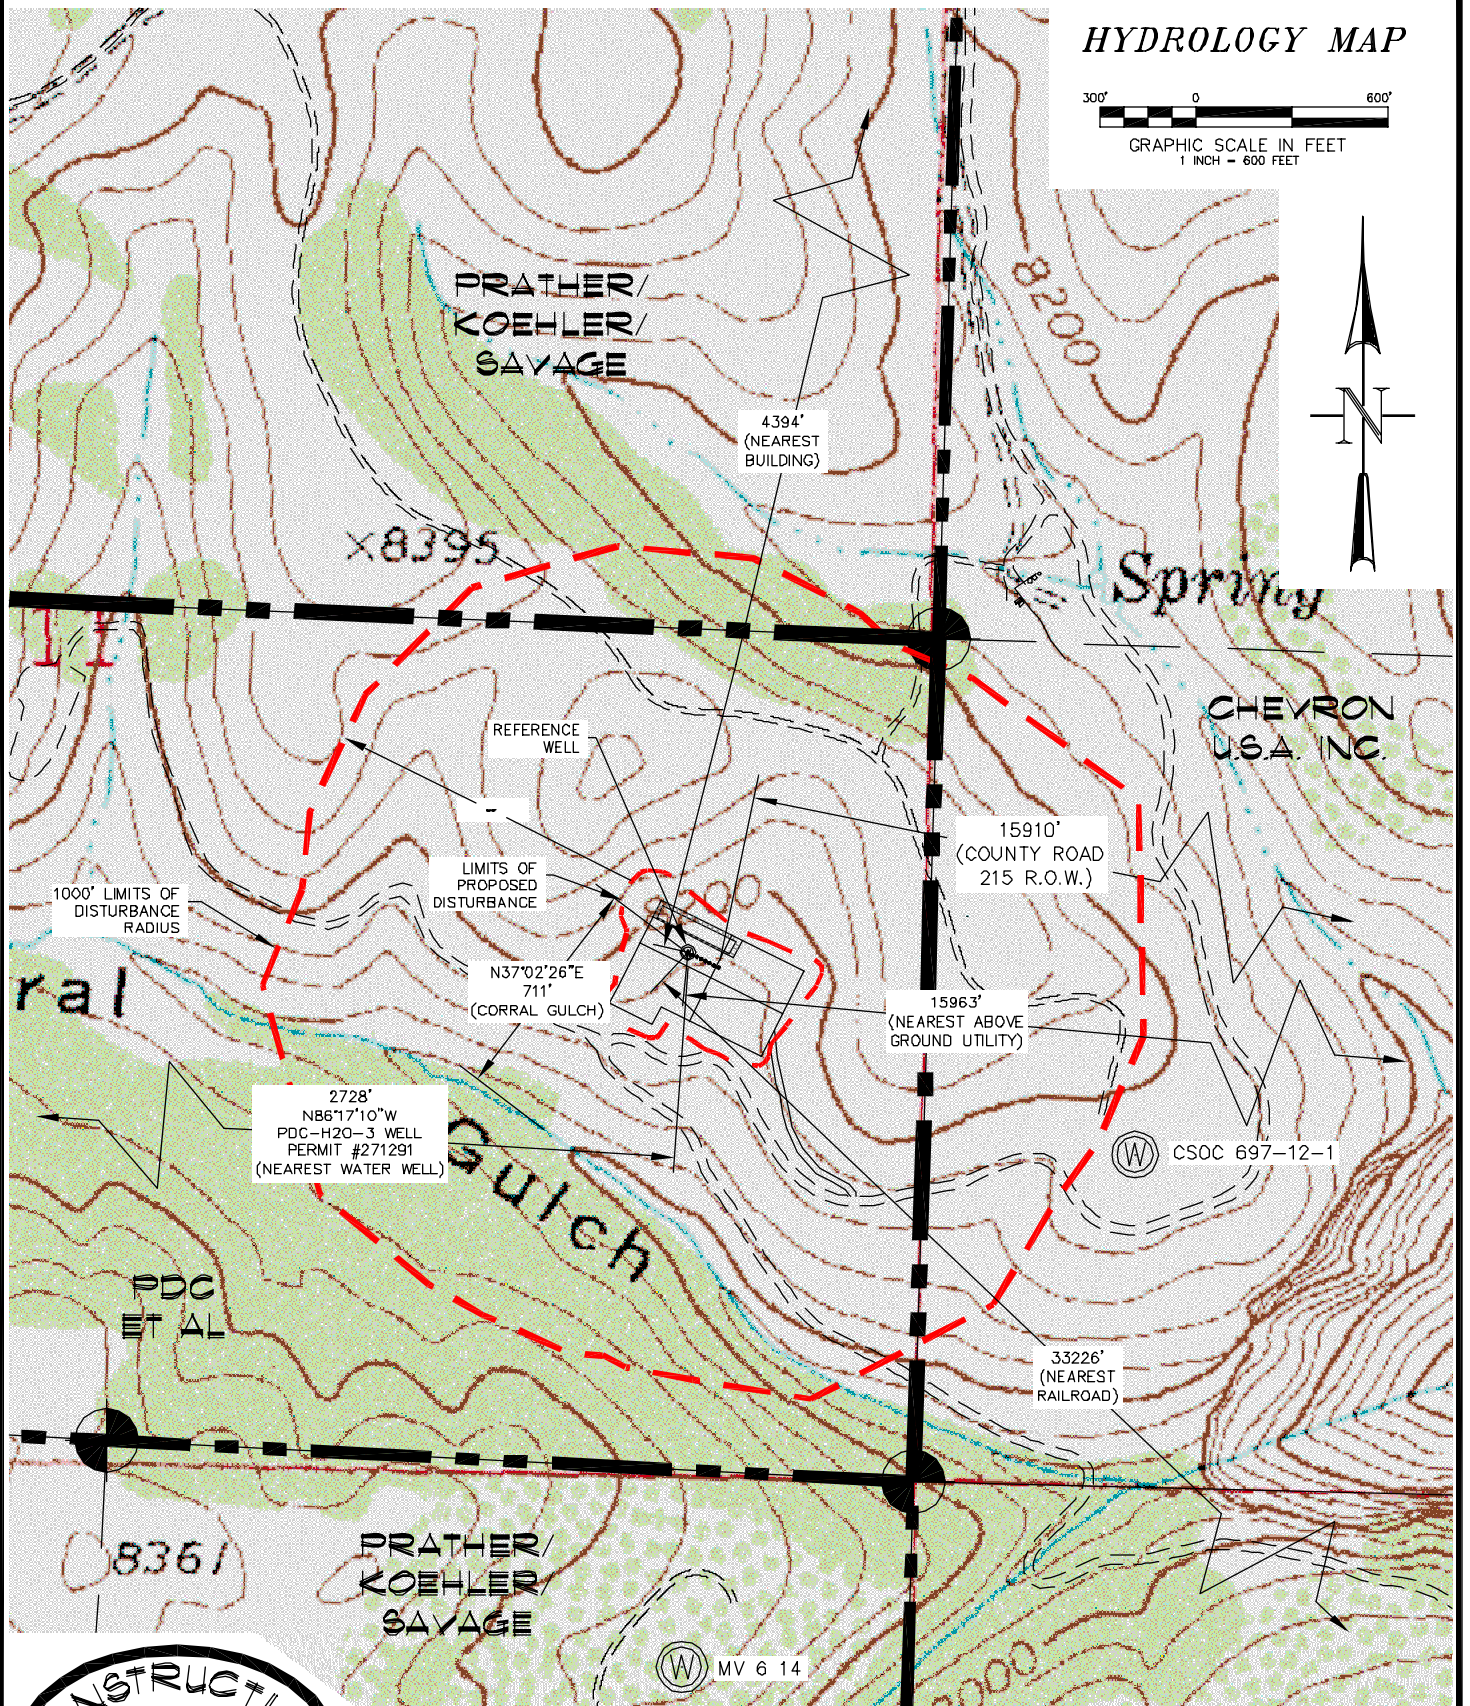


HYDROLOGY MAP

300' 0 600'
GRAPHIC SCALE IN FEET
1 INCH = 600 FEET

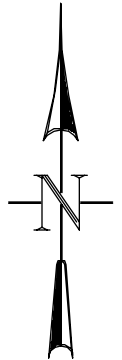

CONSTRUCTION SURVEYS, INC.
0012 SUNRISE BLVD.
SILT, CO 81652
(970)876-5753

Berry 1-11-697
SE1/4 SE1/4 OF SECTION 11, T. 6 S., R. 97 W.
BERRY PETROLEUM COMPANY

SCALE: 1" = 600'

SHEET: 3 OF 10