


100' 0 200'

GRAPHIC SCALE IN FEET
1 INCH = 200 FEET

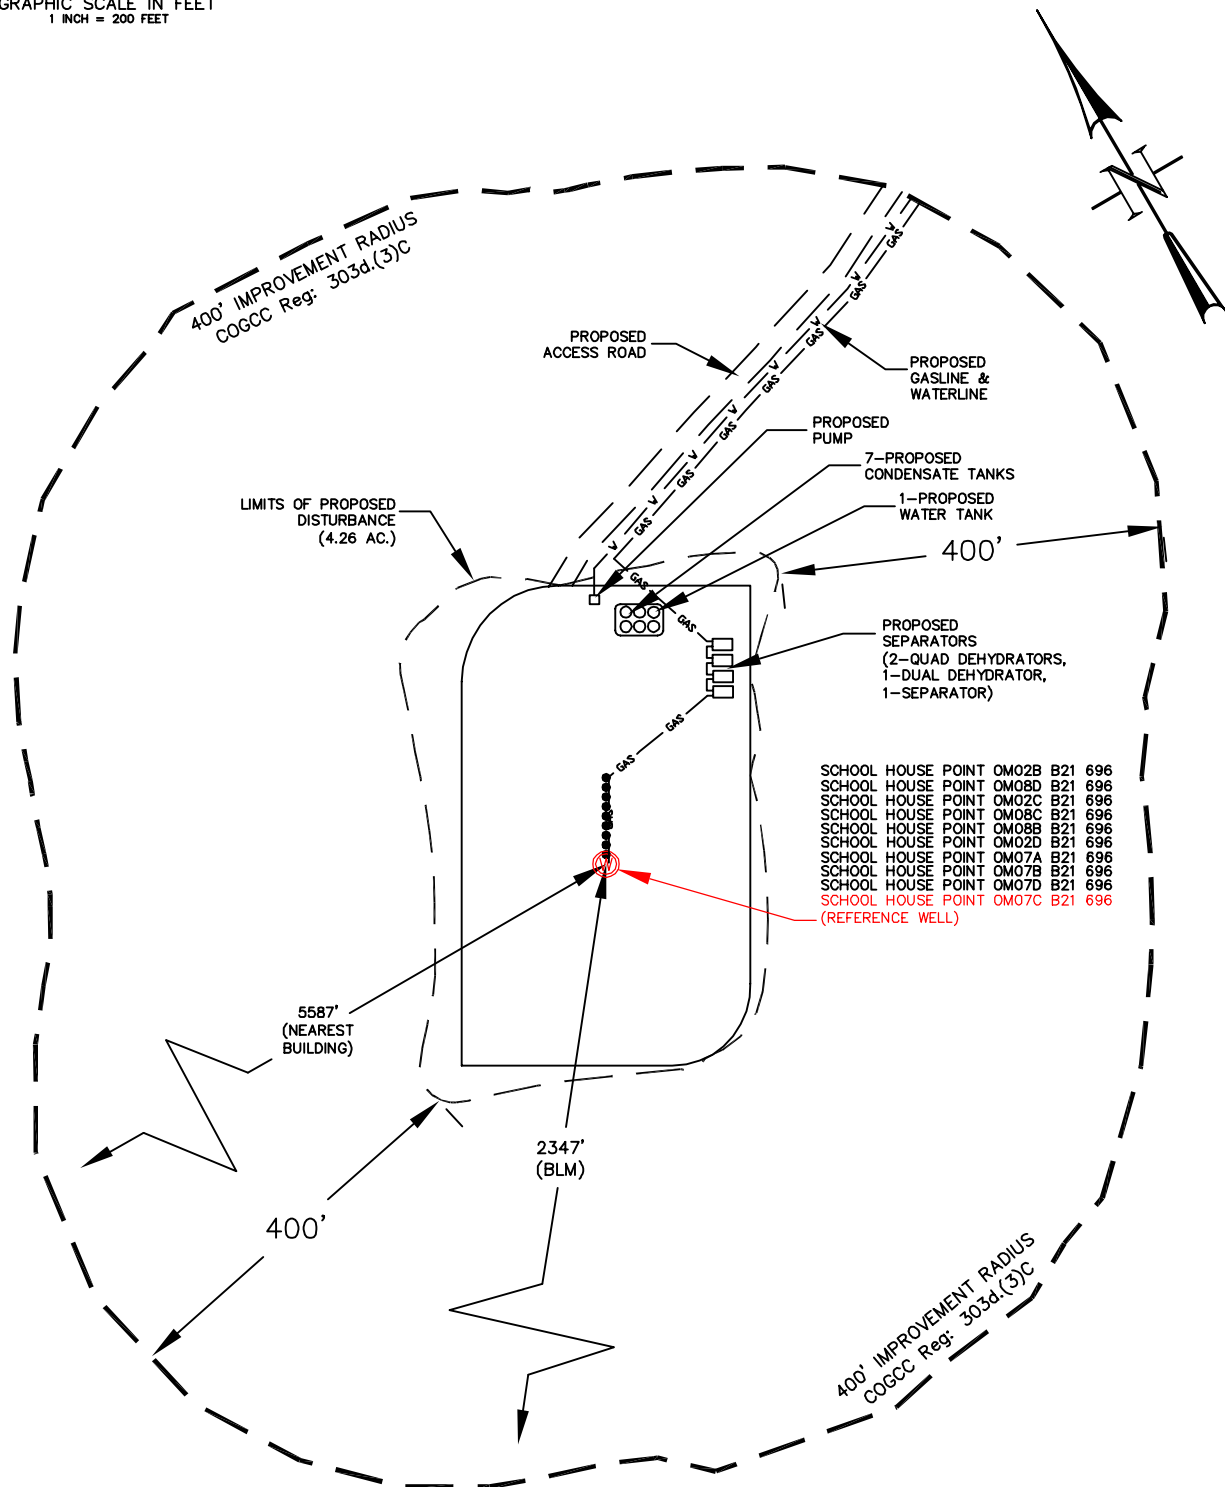

CONSTRUCTION SURVEYS, INC.
0012 SUNRISE BLVD.
SILT, CO 81652
(970)876-5753

SCALE: 1"

Old Mountain B21-696
NENE, SECTION 21, T. 6 S., R. 96 W.
BERRY PETROLEUM COMPANY

SCALE: 1" = 200'

SHEET: 2 of 11