
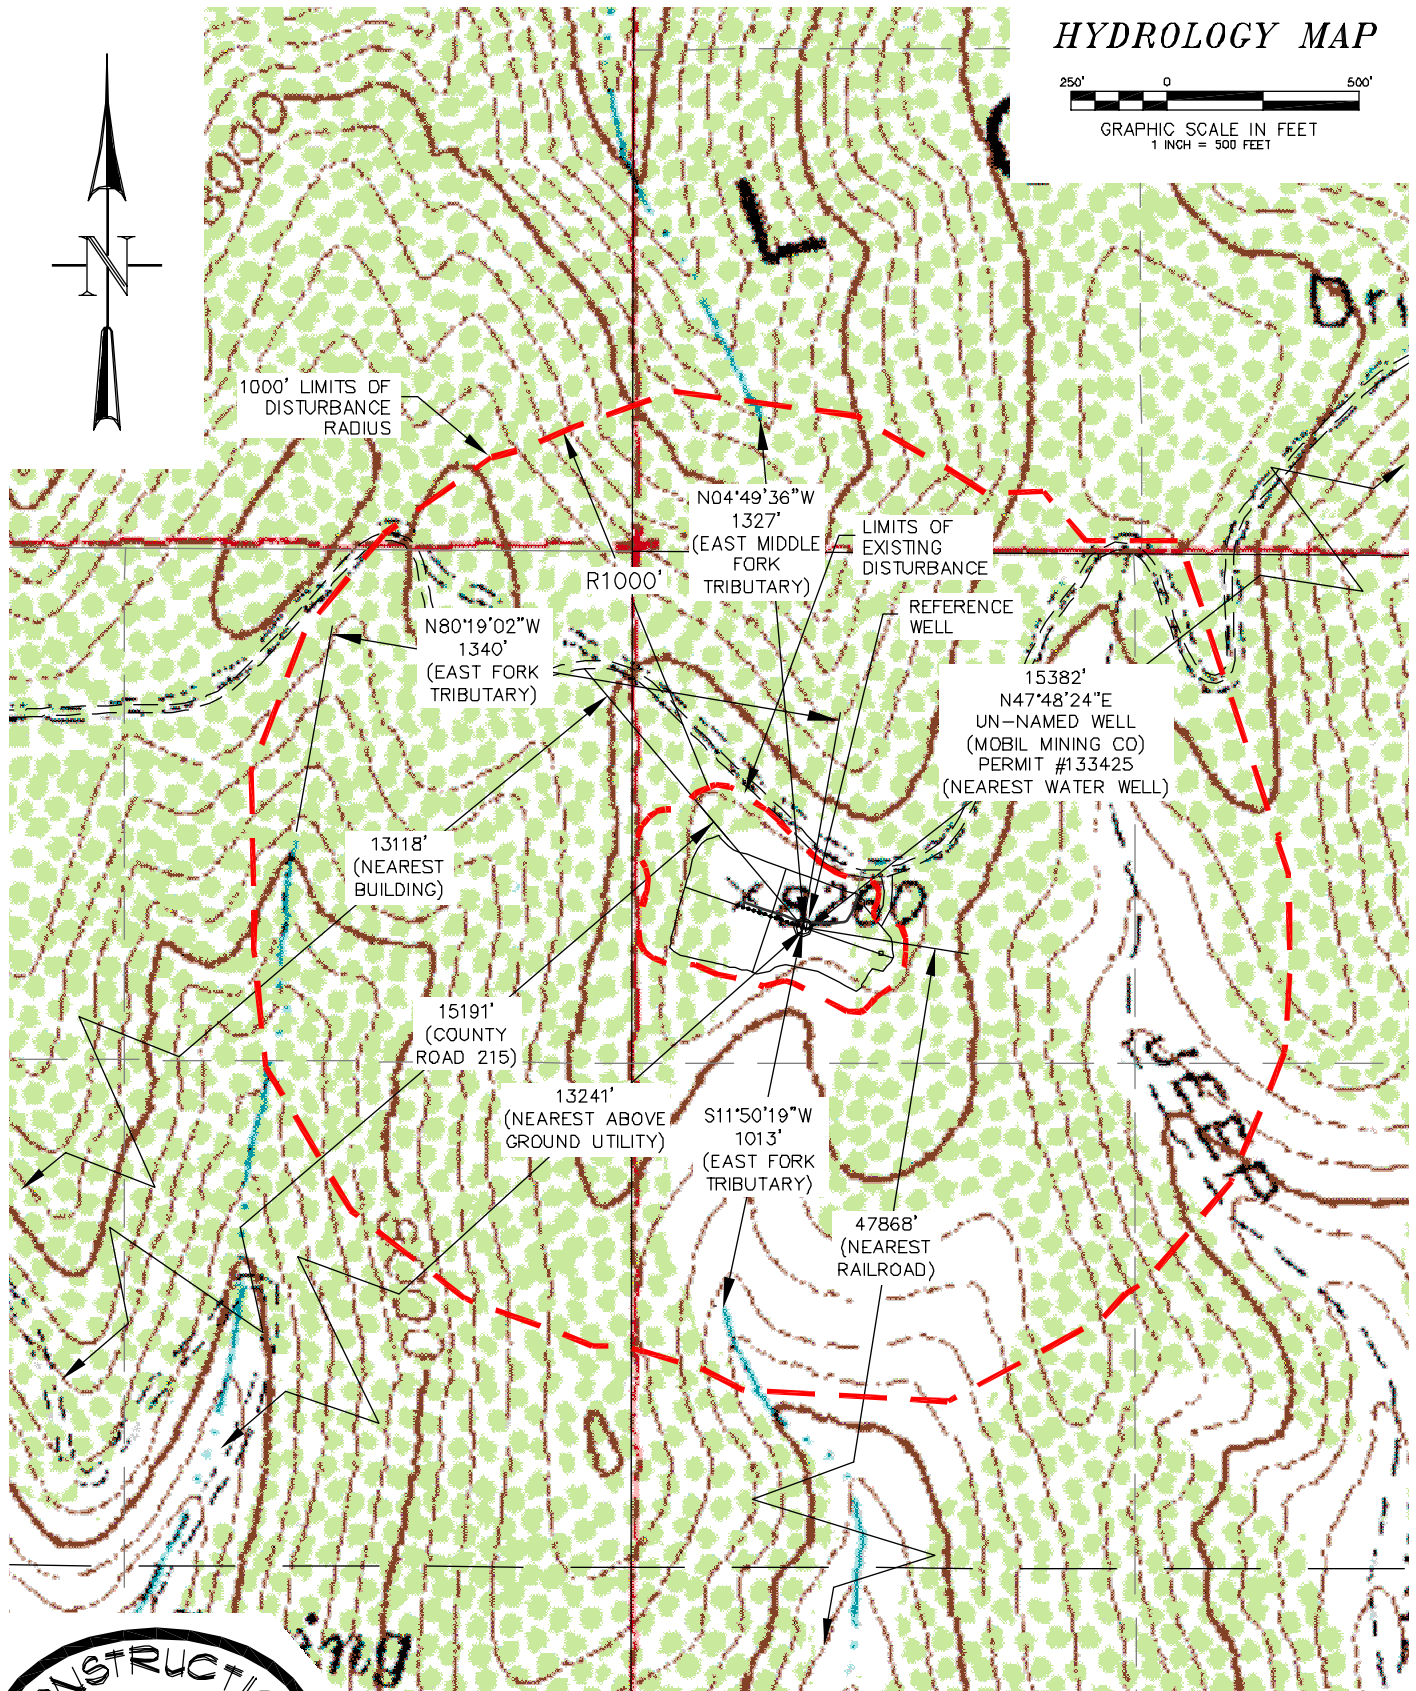


HYDROLOGY MAP

250' 0 500'
GRAPHIC SCALE IN FEET
1 INCH = 500 FEET

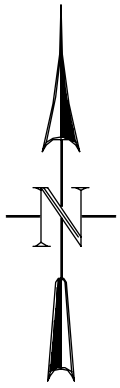

CONSTRUCTION SURVEYS, INC. Long Ridge D21-595
0012 SUNRISE BLVD.
SILT, CO 81652
(970)876-5753

NW 1/4 NW 1/4 SECTION 21, T. 5 S., R. 95 W.
BERRY PETROLEUM COMPANY

SCALE: 1" = 500'

SHEET: 3 OF 11