
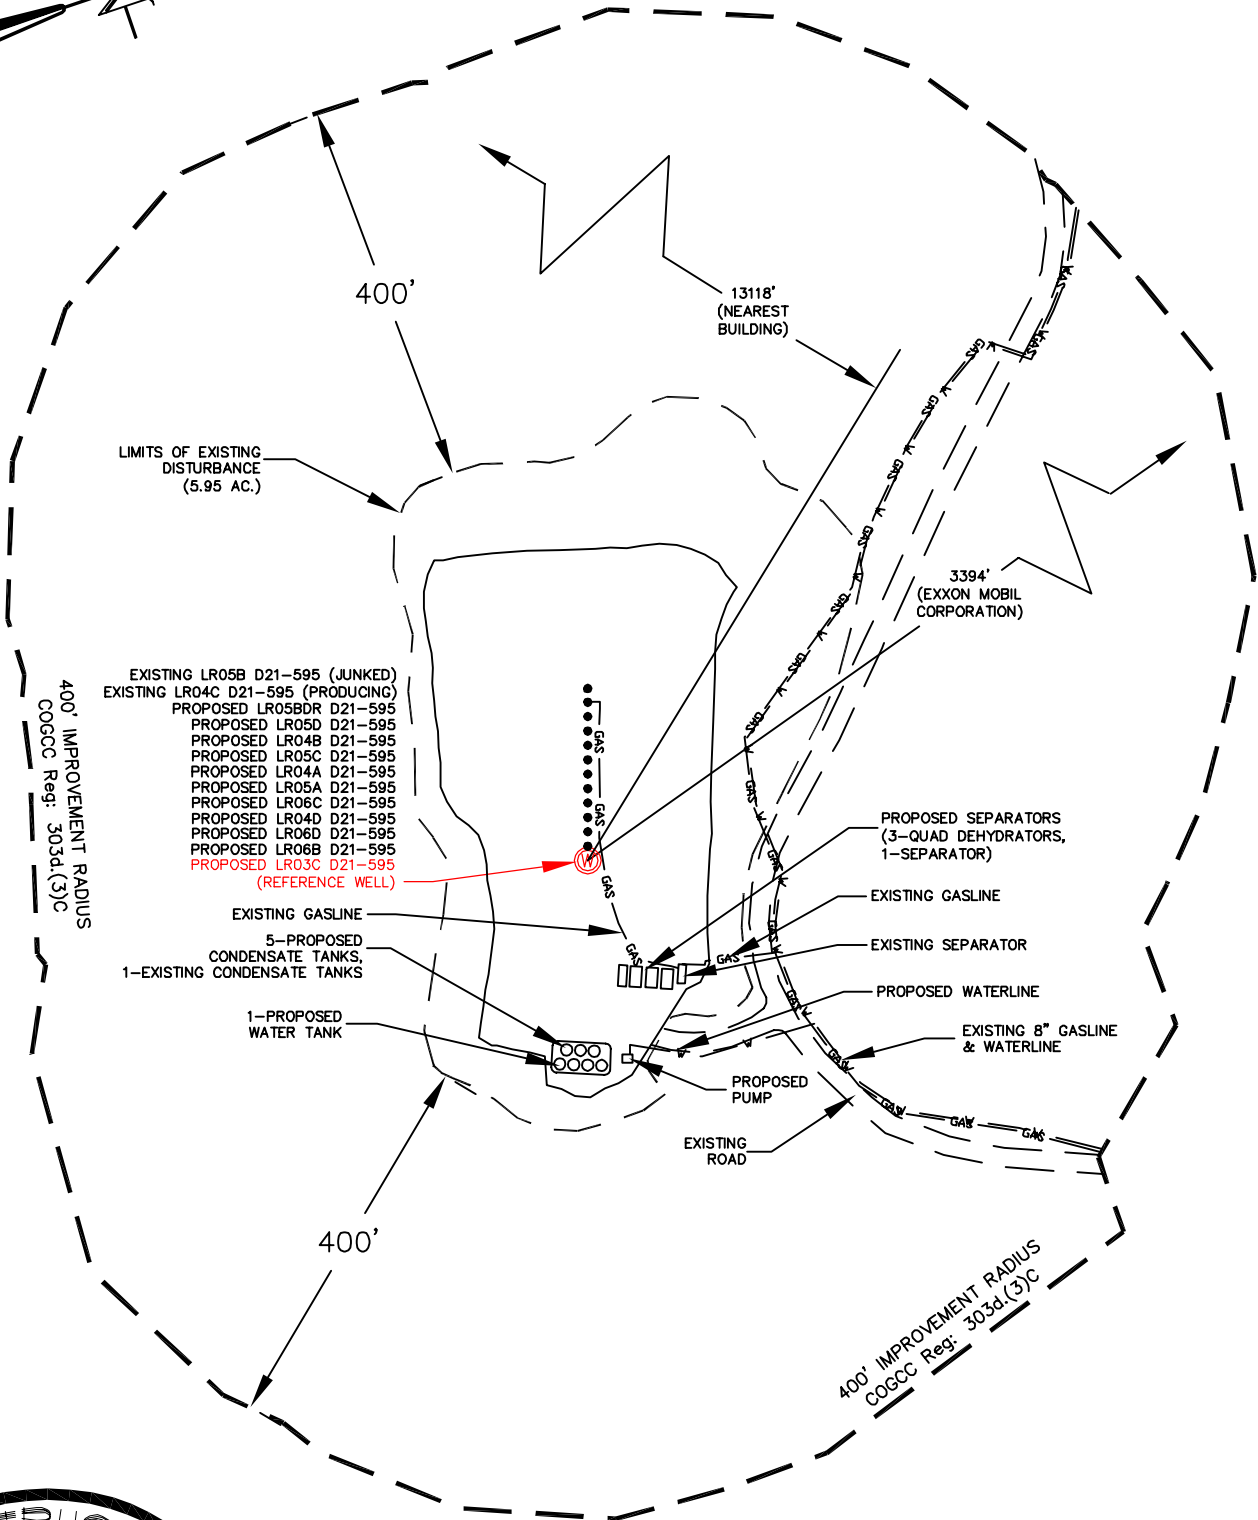


# LOCATION DRAWING

100' 0 200'  
GRAPHIC SCALE IN FEET  
1 INCH = 200 FEET

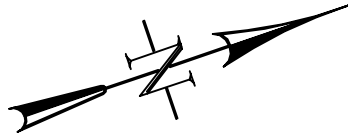

CONSTRUCTION SURVEYS, INC. Long Ridge D21-595  
0012 SUNRISE BLVD.  
SILT, CO 81652  
(970)876-5753

NW 1/4 NW 1/4 SECTION 21, T. 5 S., R. 95 W.  
BERRY PETROLEUM COMPANY

SCALE: 1" = 200'

SHEET: 2 of 11