


EOG RESOURCES, INC.

ADDENDUM TO LEGAL PLAT FOR

COALMONT #03-13H
SECTION 13, T7N, R81W, 6TH P.M.
329' FSL 620' FWL

SCALE: 1" = 200'
DATE: 12-27-10
DRAWN BY: D.P.

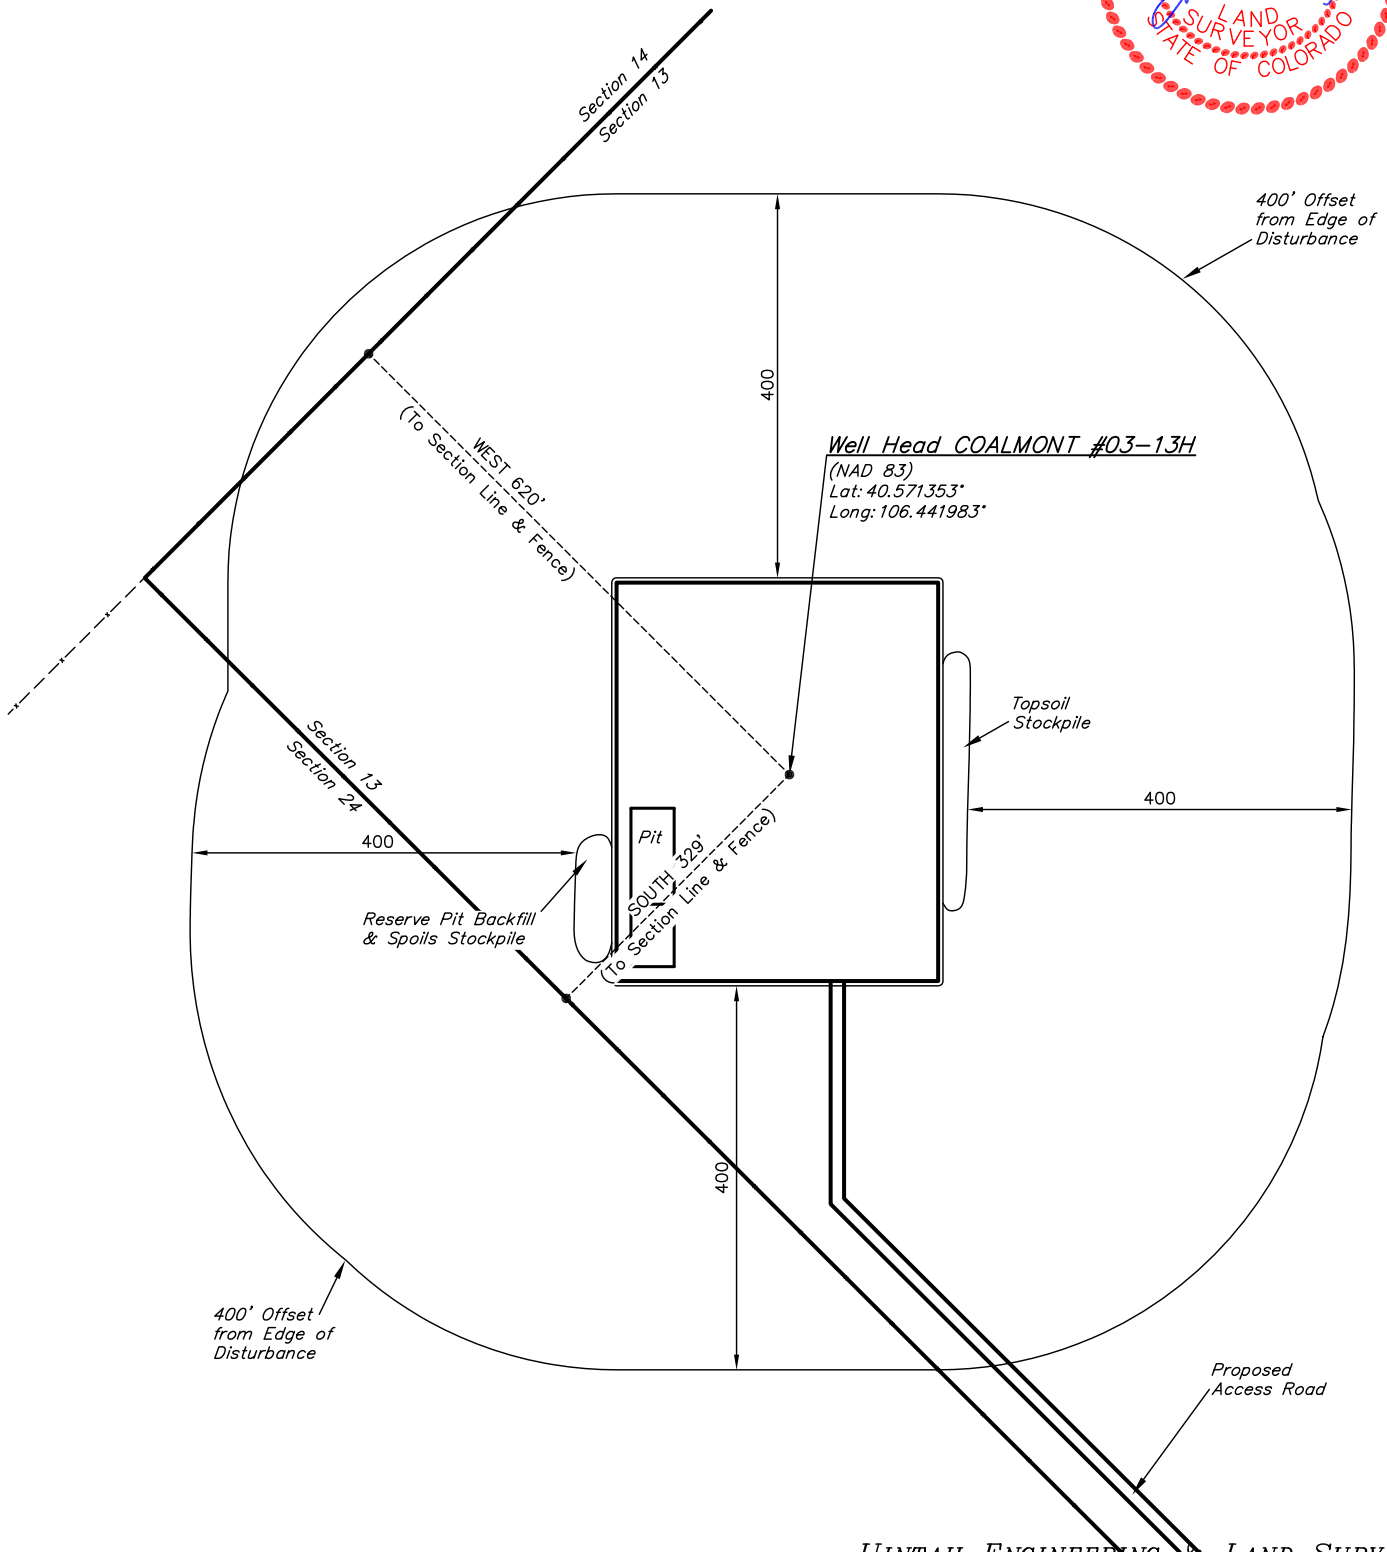


EOG RESOURCES, INC.

LOCATION DRAWING FOR

COALMONT #03-13H
SECTION 13, T7N, R81W, 6TH P.M.
329' FSL 620' FWL

FIGURE #1

SCALE: 1"=500'
DATE: 12-27-10
DRAWN BY: D.P.

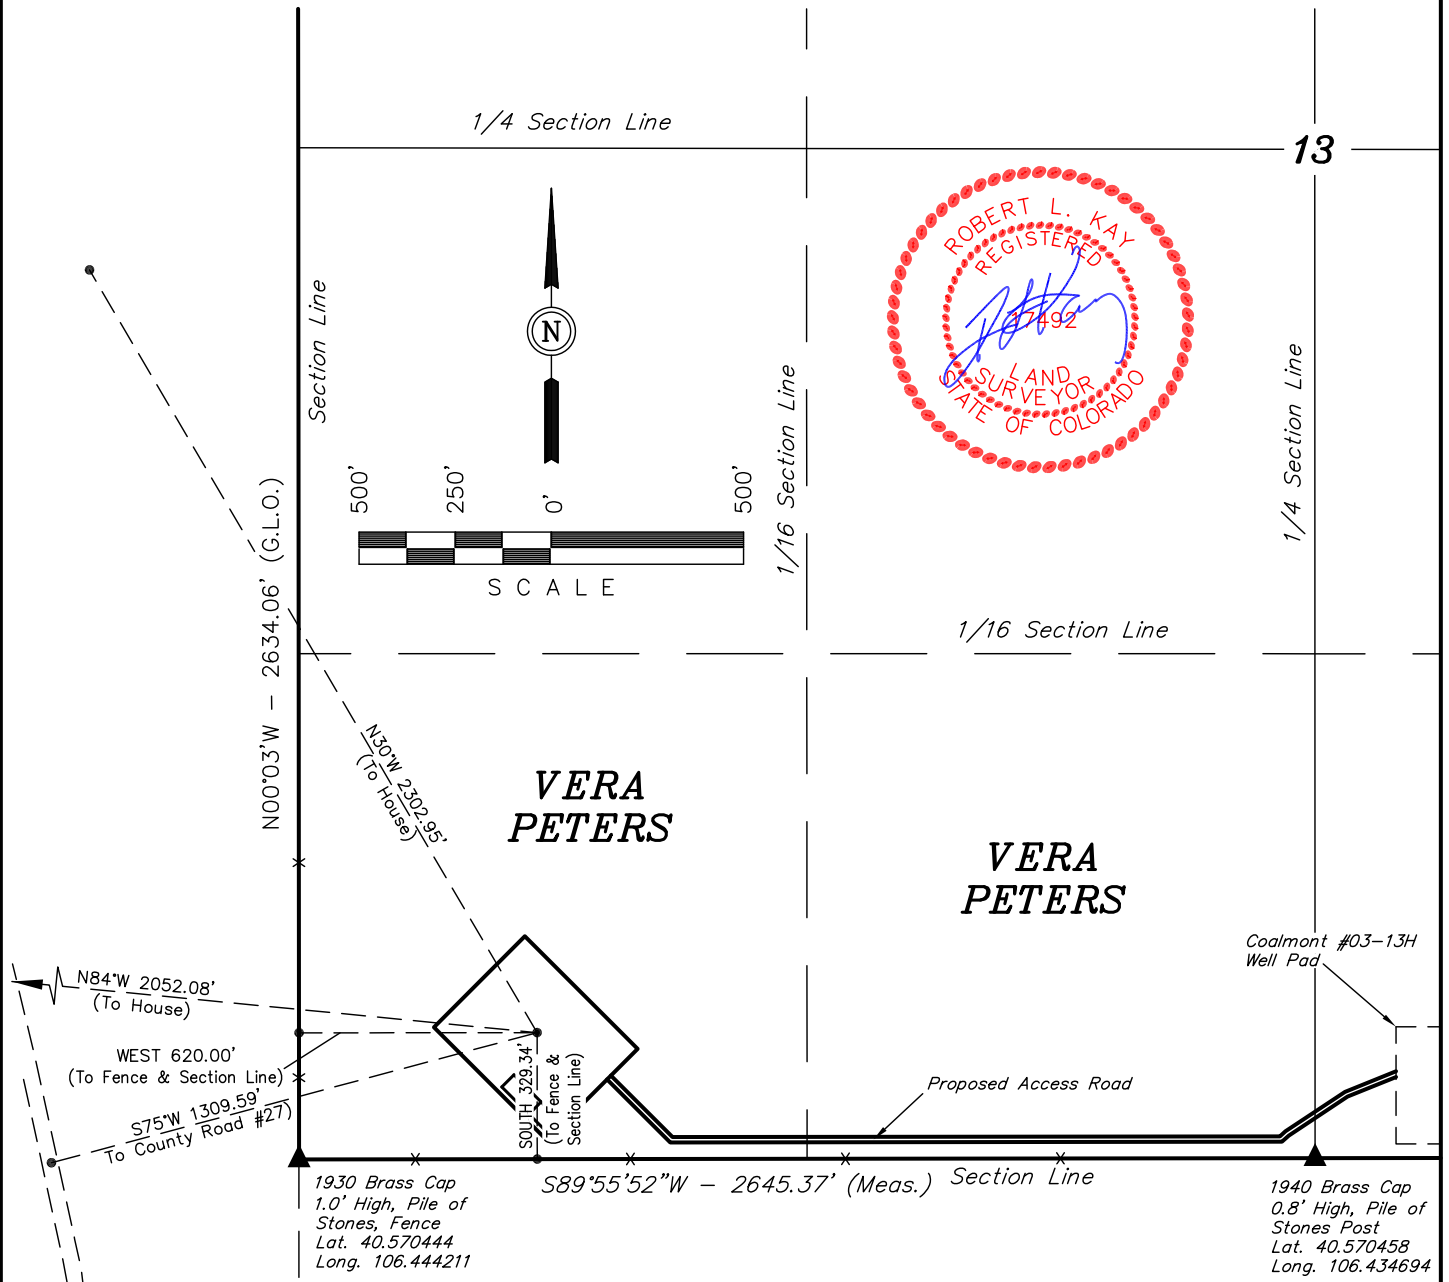

PLANT COMMUNITY

- ☐ DISTURBED GRASSLAND
- ☐ NATIVE GRASSLAND
- ☐ SHRUB LAND
- ☐ PLAINS RIPARIAN
- ☐ MOUNTAIN RIPARIAN
- ☐ FOREST LAND
- ☐ WETLANDS AQUATIC
- ☐ ALPINE
- ☐ OTHER (Describe): _____

CURRENT LAND USE

- CROP LAND: ☐ IRRIGATED ☐ DRY LAND ☐ IMPROVED PASTURE ☐ HAY MEADOW ☐ CRP
- NON-CROP LAND: ☐ RANGELAND ☐ TIMBER ☐ RECREATIONAL ☐ OTHER (Describe) _____
- SUBDIVIDED: ☐ INDUSTRIAL ☐ COMMERCIAL ☐ RESIDENTIAL _____

FUTURE LAND USE

- CROP LAND: ☐ IRRIGATED ☐ DRY LAND ☐ IMPROVED PASTURE ☐ HAY MEADOW ☐ CRP
- NON-CROP LAND: ☐ RANGELAND ☐ TIMBER ☐ RECREATIONAL ☐ OTHER (Describe) _____
- SUBDIVIDED: ☐ INDUSTRIAL ☐ COMMERCIAL ☐ RESIDENTIAL _____