



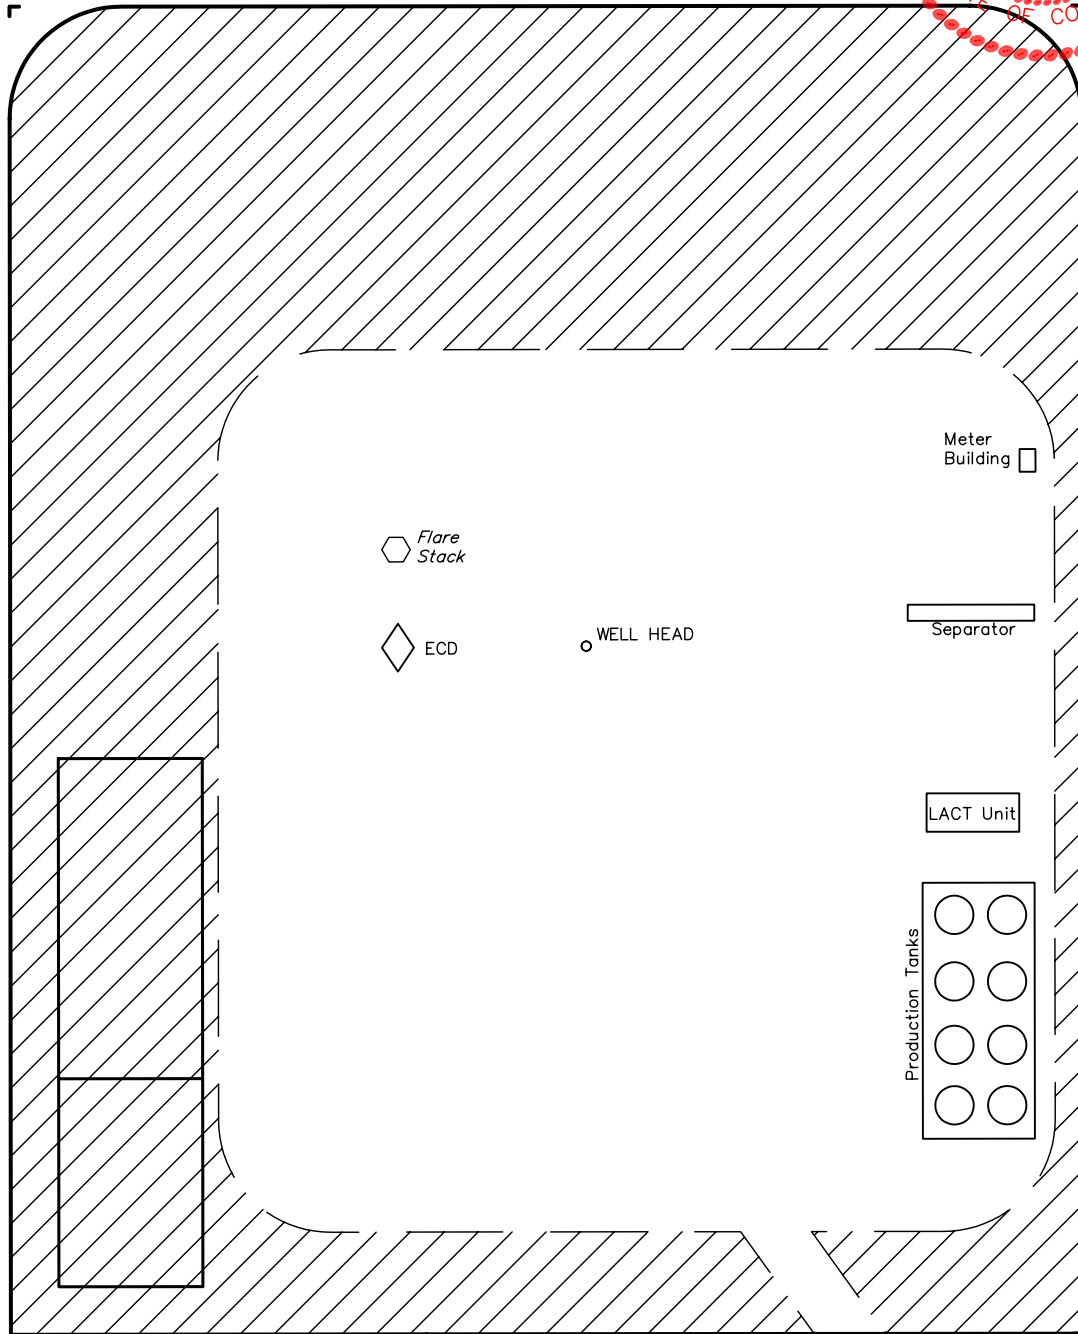

EOG RESOURCES, INC.  
RECLAMATION DIAGRAM FOR  
WINDMILL #04-22H  
SECTION 22, T5N, R62W, 6th. P.M.  
501' FSL 450' FEL

FIGURE #4

SCALE: 1" = 60'  
DATE: 12-2-10  
DRAWN BY: J.I.

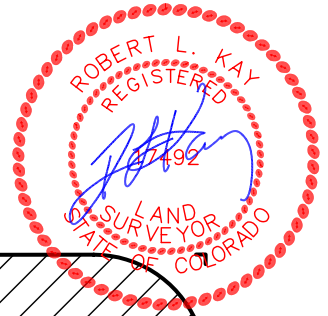

APPROXIMATE ACREAGES  
UN-RECLAIMED = ± 1.647 ACRES

Access Road

 RECLAIMED AREA

UINTAH ENGINEERING & LAND SURVEYING  
85 So. 200 East \* Vernal, Utah 84078 \* (435) 789-1017


EOG RESOURCES, INC.

LOCATION DRAWING FOR

WINDMILL #04-22H  
SECTION 22, T5N, R62W, 6th. P.M.  
501' FSL 450' FEL

FIGURE #5

NE Cor. Sec. 22  
2008 Alum. Cap,  
Fence Corner, Flush  
W/Ground, Jones  
LS #22098,  
King Surveyors, Inc.  
Lat: 40.392647°  
Long: 104.299611°

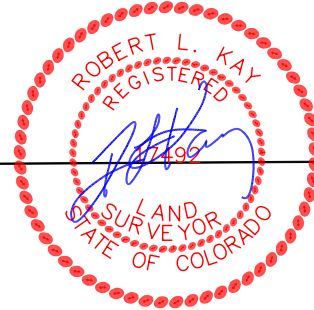

1/4 Section Line

1/4 Section Line

22


N02°13'30"E - 5286.77' (Meas.)

LINE TABLE

| LINE | FEATURE         | DIRECTION   | LENGTH     |
|------|-----------------|-------------|------------|
| L1   | POWER LINE      | N69°41'55"E | 10982.39'  |
| L2   | WATER WELL      | N69°47'06"E | 10997.24'  |
| L3   | COUNTY ROAD #89 | N76°42'32"E | 22386.53'  |
| L4   | PROPERTY LINE   | EAST        | 450.36'    |
| L5   | BUILDING        | S54°13'00"E | 26682.11'  |
| L6   | RAILROAD        | S00°20'00"W | 4.79 Miles |

1/16 Section Line

U.S.A.

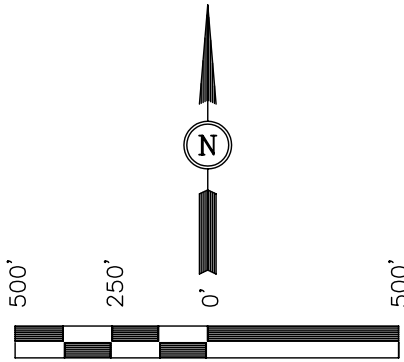


SCALE  
DATE: 12-2-10  
DRAWN BY: J.I.

SW Cor. Sec. 22  
Alum. Cap, 0.5"  
High, N/S Fence,  
P.E. & L.S. #4845,  
Ron E. Hogan  
Lat: 40.378017°  
Long: 104.319608°

S89°31'02"W - 5370.23' (Meas.)

1/16 Section Line

Section Line

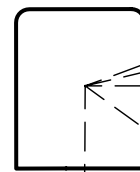

2008 Private Alum.  
Cap, Flush W/Ground.  
Lat: 40.378150°  
Long: 104.300339°

PLANT COMMUNITY

- DISTURBED GRASSLAND
- NATIVE GRASSLAND
- SHRUB LAND
- PLAINS RIPARIAN
- MOUNTAIN RIPARIAN
- FOREST LAND
- WETLANDS AQUATIC
- ALPINE
- OTHER (Describe): \_\_\_\_\_

CURRENT LAND USE

- CROP LAND:  IRRIGATED  DRY LAND  IMPROVED PASTURE  HAY MEADOW  CRP
- NON-CROP LAND:  RANGELAND  TIMBER  RECREATIONAL  OTHER (Describe) \_\_\_\_\_
- SUBDIVIDED:  INDUSTRIAL  COMMERCIAL  RESIDENTIAL \_\_\_\_\_

FUTURE LAND USE

- CROP LAND:  IRRIGATED  DRY LAND  IMPROVED PASTURE  HAY MEADOW  CRP
- NON-CROP LAND:  RANGELAND  TIMBER  RECREATIONAL  OTHER (Describe) \_\_\_\_\_
- SUBDIVIDED:  INDUSTRIAL  COMMERCIAL  RESIDENTIAL \_\_\_\_\_