


THE ACCOMPANYING DRAWING IS AN ACCURATE REPRESENTATION SHOWING THE LOCATION OF A PROPOSED WELL. THIS LOCATION MAY BE DESCRIBED AS A POINT 189 FEET SOUTH OF THE NORTH LINE AND 315 FEET WEST OF THE EAST LINE OF SECTION 3 TOWNSHIP 5 NORTH, RANGE 45 WEST OF THE 6TH P.M., YUMA COUNTY, COLORADO.

NOTE: THIS IS NOT A LAND SURVEY PLAT
BASIS OF LATITUDE/LONGITUDE AND ELEVATION VALUES ARE DERIVED FROM GEODETIC SURVEY MONUMENT DESIGNATED SHERIDAN, PID LK0543 LOCATED APPROXIMATELY 4.5 MILES SOUTHEAST OF PROPOSED WELL LOCATION

BASIS OF BEARING IS THE NORTH LINE OF SECTION 3 TOWNSHIP 5N RANGE 45W OF THE 6TH P.M. WHICH IS ASSUMED TO BEAR N 88°10'32" E

THERE IS A FENCE, OVERHEAD POWER LINES AND A COMPRESSOR SITE WITHIN 600' - SEE DETAIL

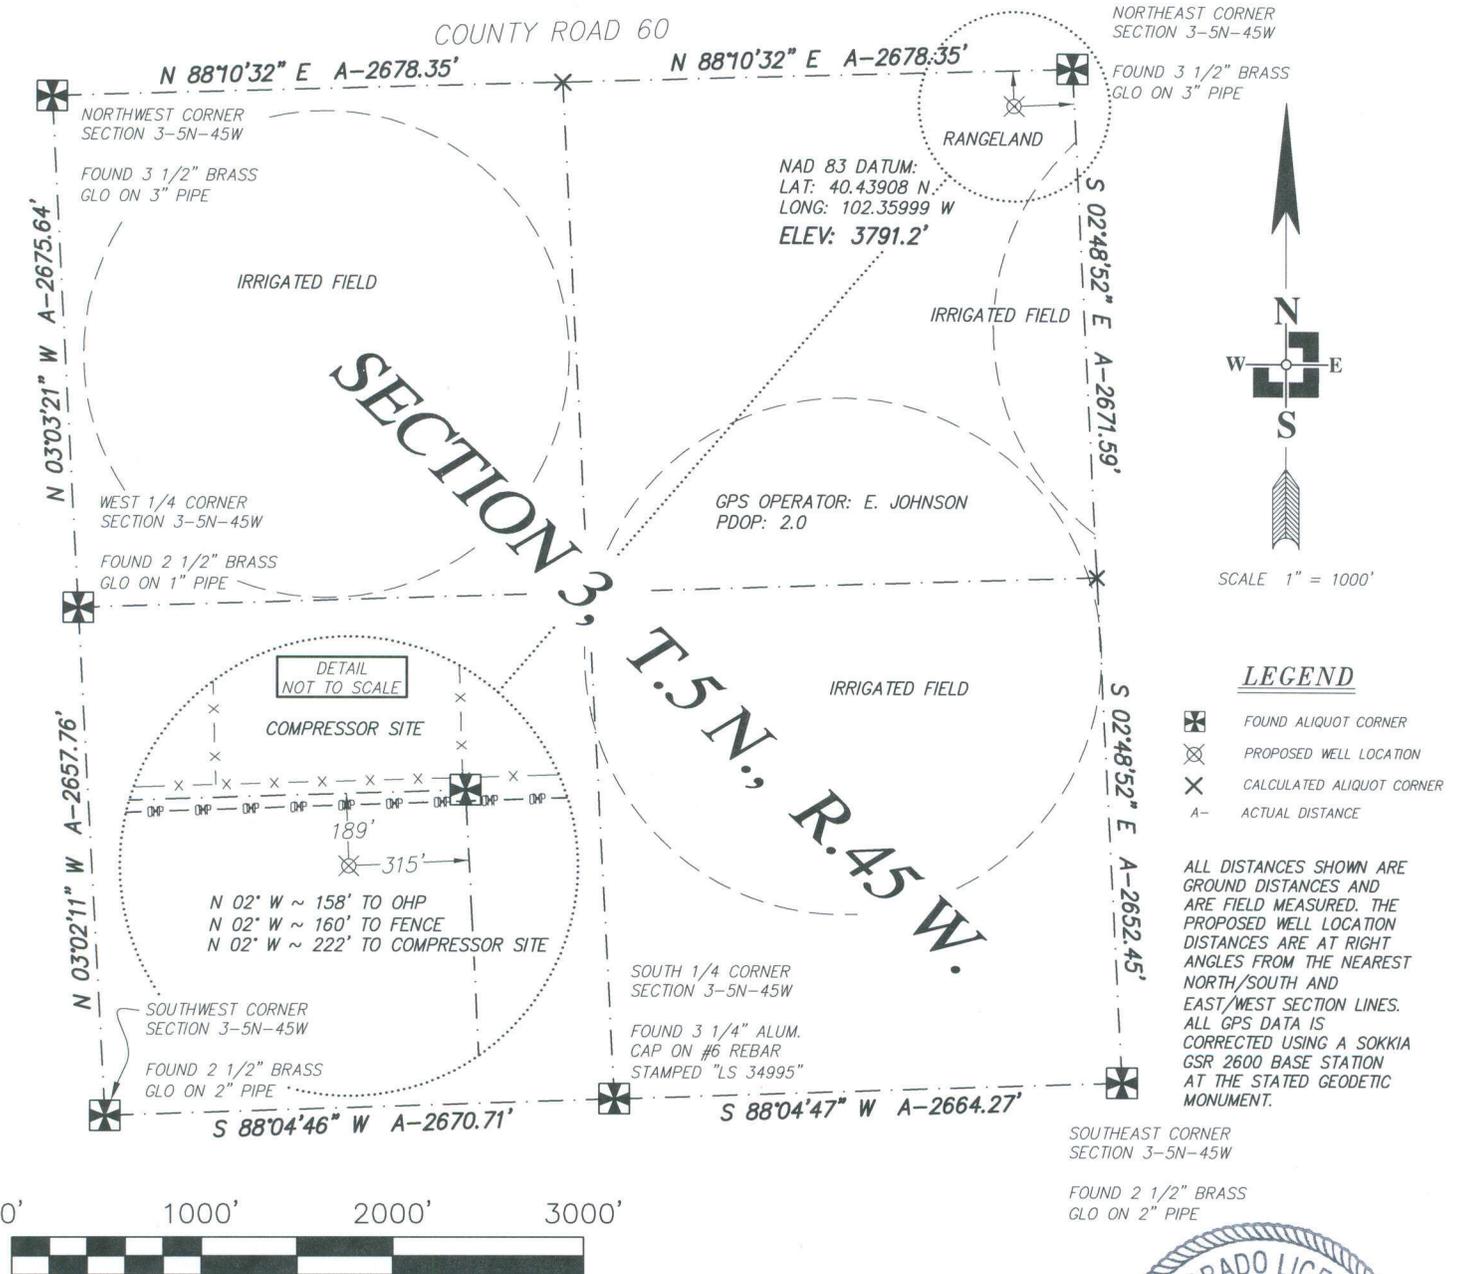

DATE OF FIELD WORK: 8 NOVEMBER 2010	DATE OF DRAWING: 10 NOVEMBER 2010
WELL NUMBER: BLEDSOE 1-3-5-45 YUMA COUNTY, COLORADO	
LOCATION: NE 1/4 SEC 3 T5N R45W	OMIMEX PETROLEUM, INC.
 THREE CORNERS SURVEYING AND MAPPING, LLC PO Box 463; 312 Main Street Wray, CO 80758 970-332-4133 3cornerssurveying@centurytel.net	

SURVEYOR'S CERTIFICATE
I HEREBY CERTIFY THAT, UNDER MY PERSONAL SUPERVISION, THIS WELL LOCATION DRAWING WAS PREPARED FROM AN ACTUAL SURVEY AND THE DATA HEREON IS CORRECT TO THE BEST OF MY KNOWLEDGE.

RYAN E. DICKINSON
COLORADO PROFESSIONAL SURVEYOR
P.L.S. 36571

