


# PRODUCTION FACILITY LOCATION DRAWING

UPRR USX Y17-02

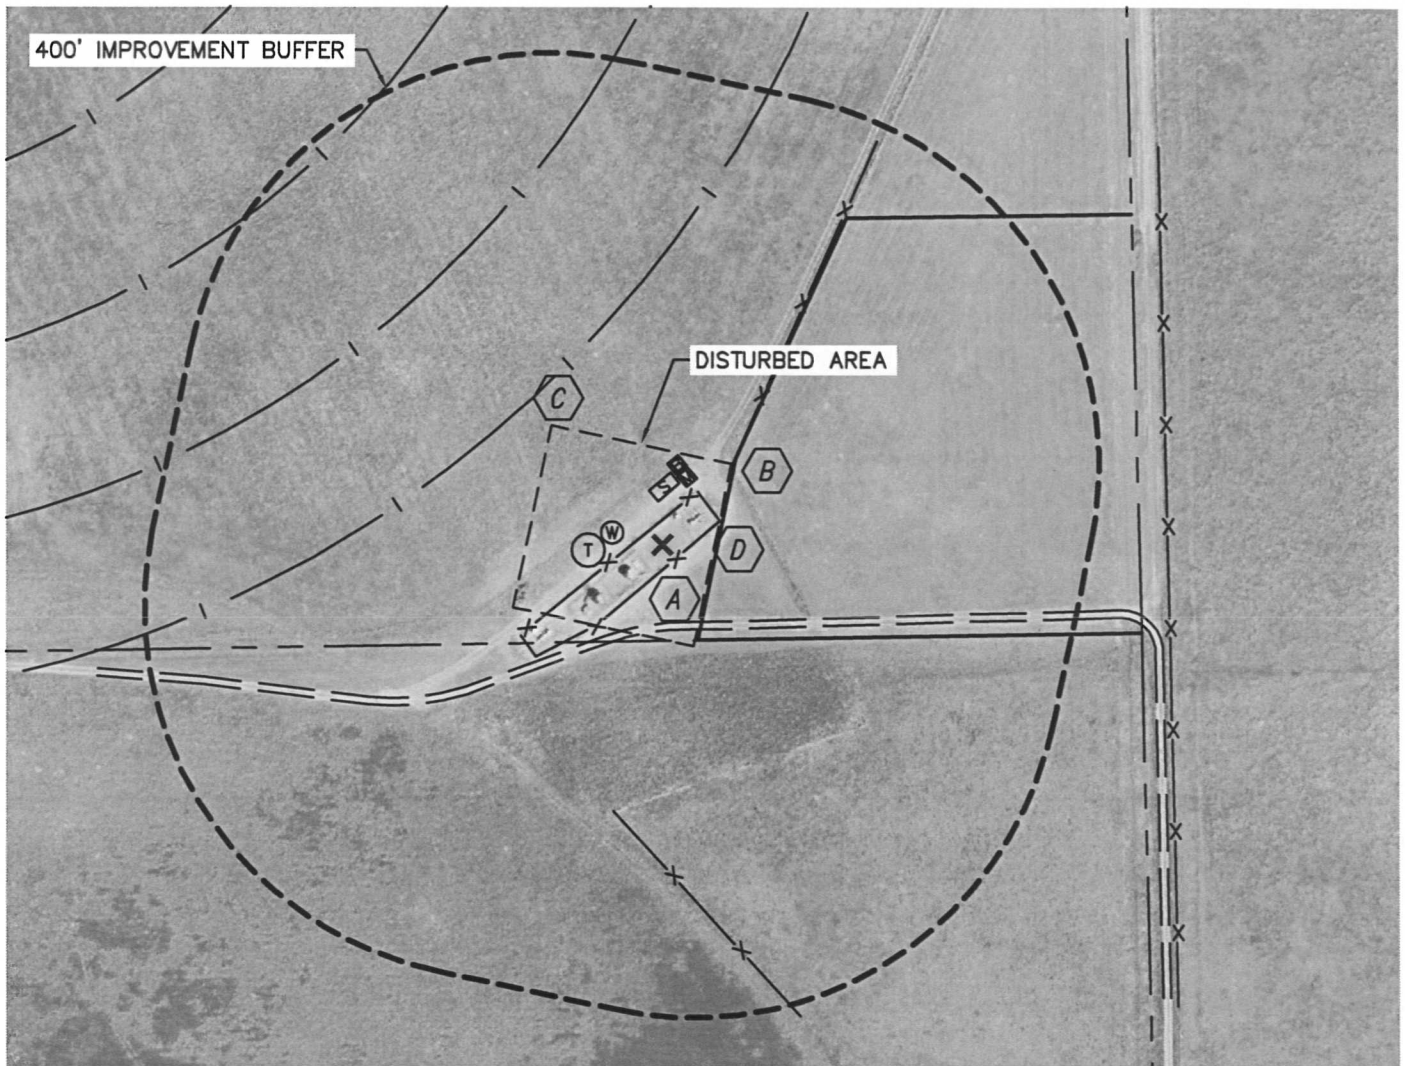



SECTION: 17  
TOWNSHIP: 2N  
RANGE: 64W







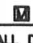

## REFERENCE POINT LOCATION:

LATITUDE: 40.13880°N  
LONGITUDE: 104.56777°W  
ELEV: 4905'  
PDOP: 3.3  
DATE: 12/28/10  
OPERATOR: BRIAN BRINKMAN  
1/41/4: SE1/4NE1/4  
FNL: 2547'  
FEL: 518'  
DISTANCE TO WELL: 2465'  
ASSOCIATED NEW WELLS:  
UPRR USX Y17-02  
ASSOCIATED EXISTING WELLS:  
SLOAN 41-17 &  
SEMMEN USX Y 17-7

## IMPROVEMENTS:


-  FIELD ROAD 84' SOUTH
-  FENCE 114' NE, 291' SOUTH, 549' EAST
-  PIVOT TRACK 212', 376' & 559' NW
-  PROPERTY LINE 58' EAST

## LEGEND

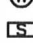-  - REFERENCE POINT
-  - PROPOSED TANK
-  - PROPOSED WATER VAULT
-  - PROPOSED SEPARATOR
-  - PROPOSED BURNER
-  - PROPOSED METER

ALL DISTANCES ARE APPROXIMATE.

NEAREST: BUILDING 1060' SE,  
PUBLIC ROAD 2742' S (CR 20), ABOVE GROUND UTILITY 1253' SE,  
RAILROAD 5280'+ S, PROPERTY LINE 58' EAST

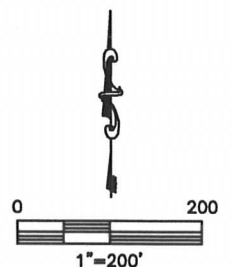

PROJECT#: 2010158