


Receiving Water:  
Little Creek  
1000 ft NW

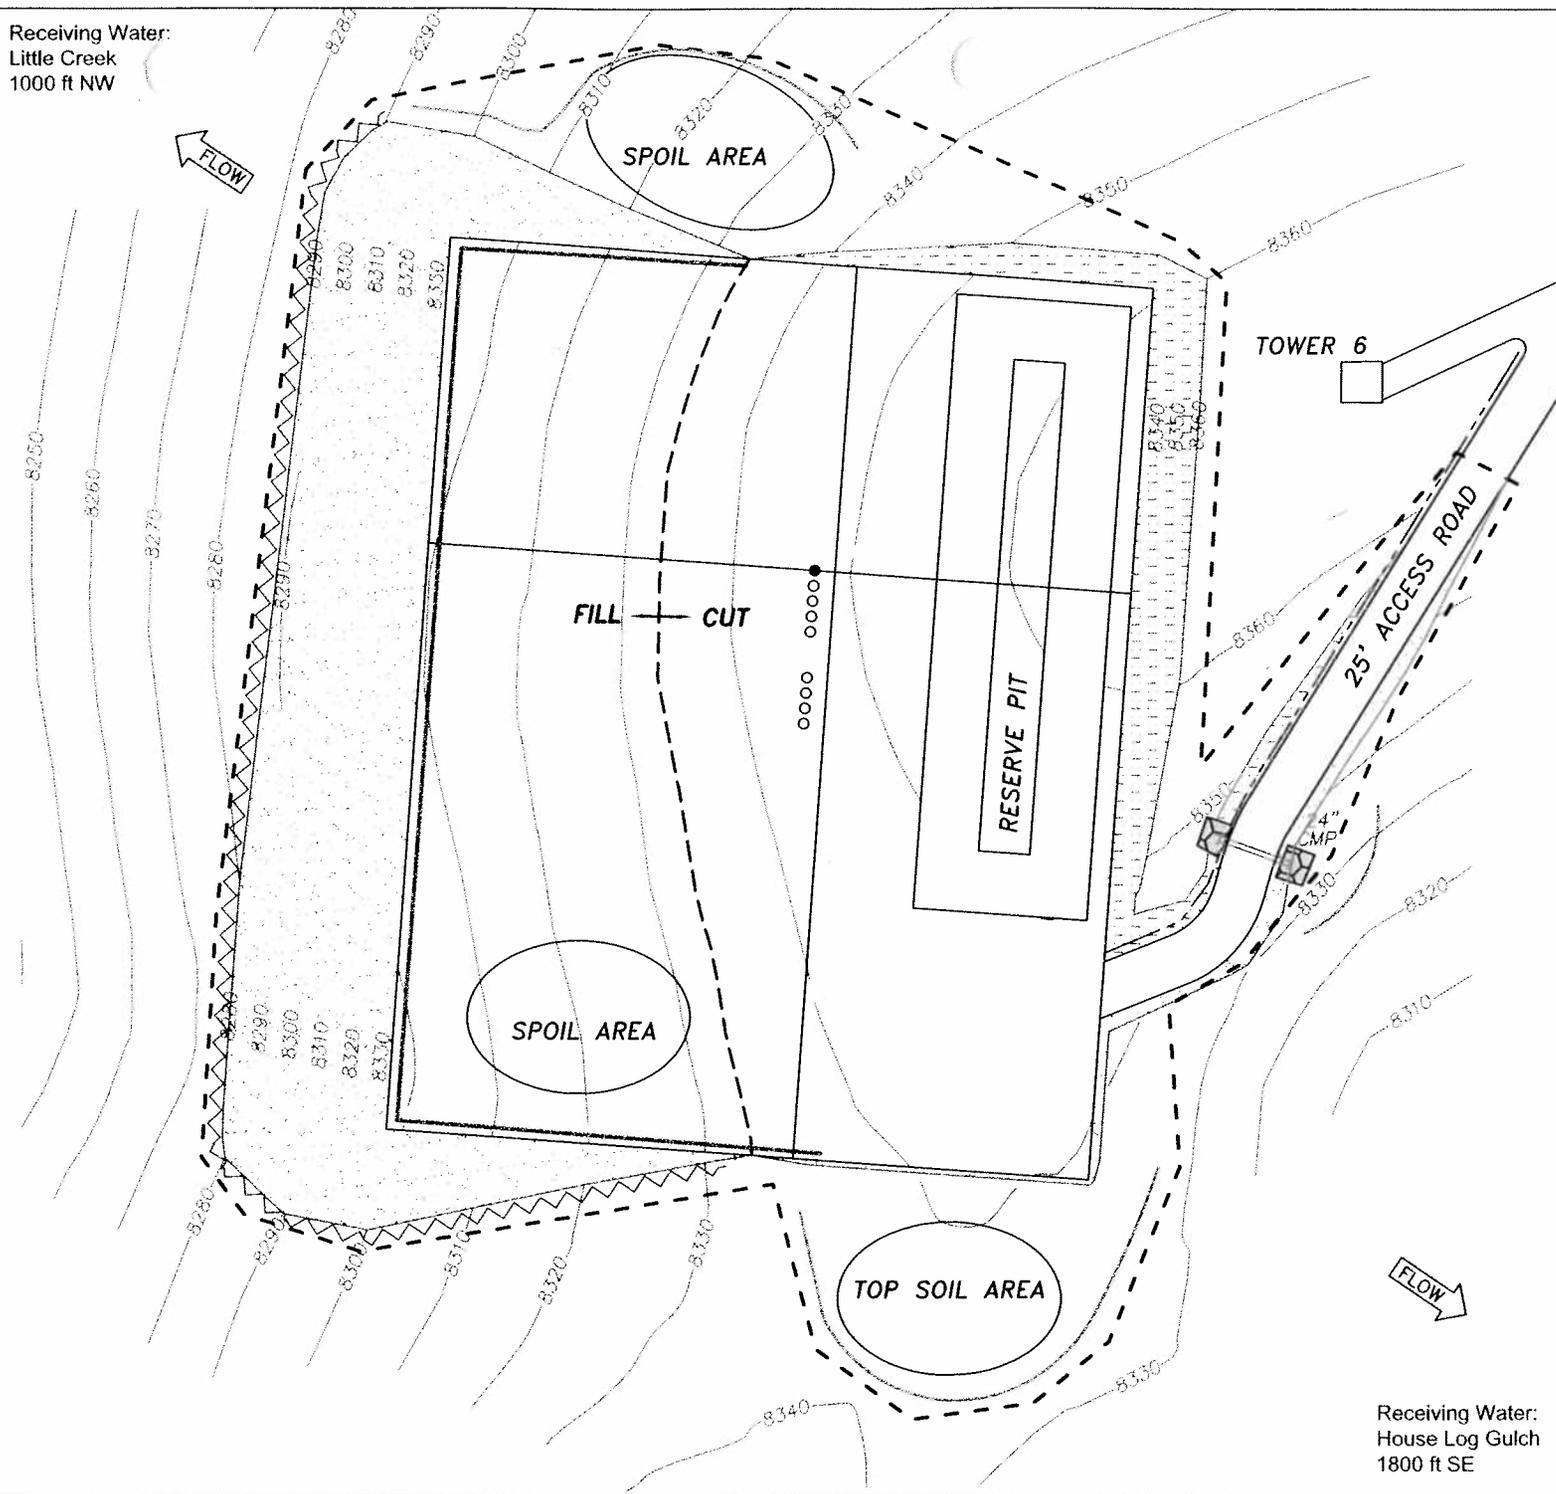

Receiving Water:  
House Log Gulch  
1800 ft SE




**Legend**

- - - - - Contour on Site/  
Line Disturbance  
(6.9 acres)
- [Stippled Pattern] Cut
- [Cross-hatched Pattern] Fill (1.14 acres)
- [Hexagonal Pattern] Rip Rap
- ~ Organic Berm
- Fiber Roll
- - - - - V-Ditch
- [Dashed Line with Arrows] Culvert




-Asphalt or concrete batch plants not present

*Project Location*

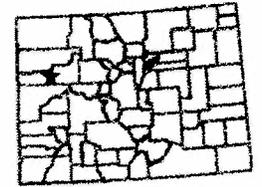

Garfield County, CO

*Map Index Overview*

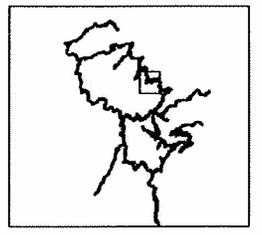

**PAD SITE:  
596-32C**

Stormwater Management Plan  
for Piceance Area

**Marathon Oil  
Company**

Revised:	By:	Comment:
3/25/09	C.H.	Updates requested by D.S.
4/23/09	C.H.	Updates requested by S.M.

Buys & Associates, Inc.