
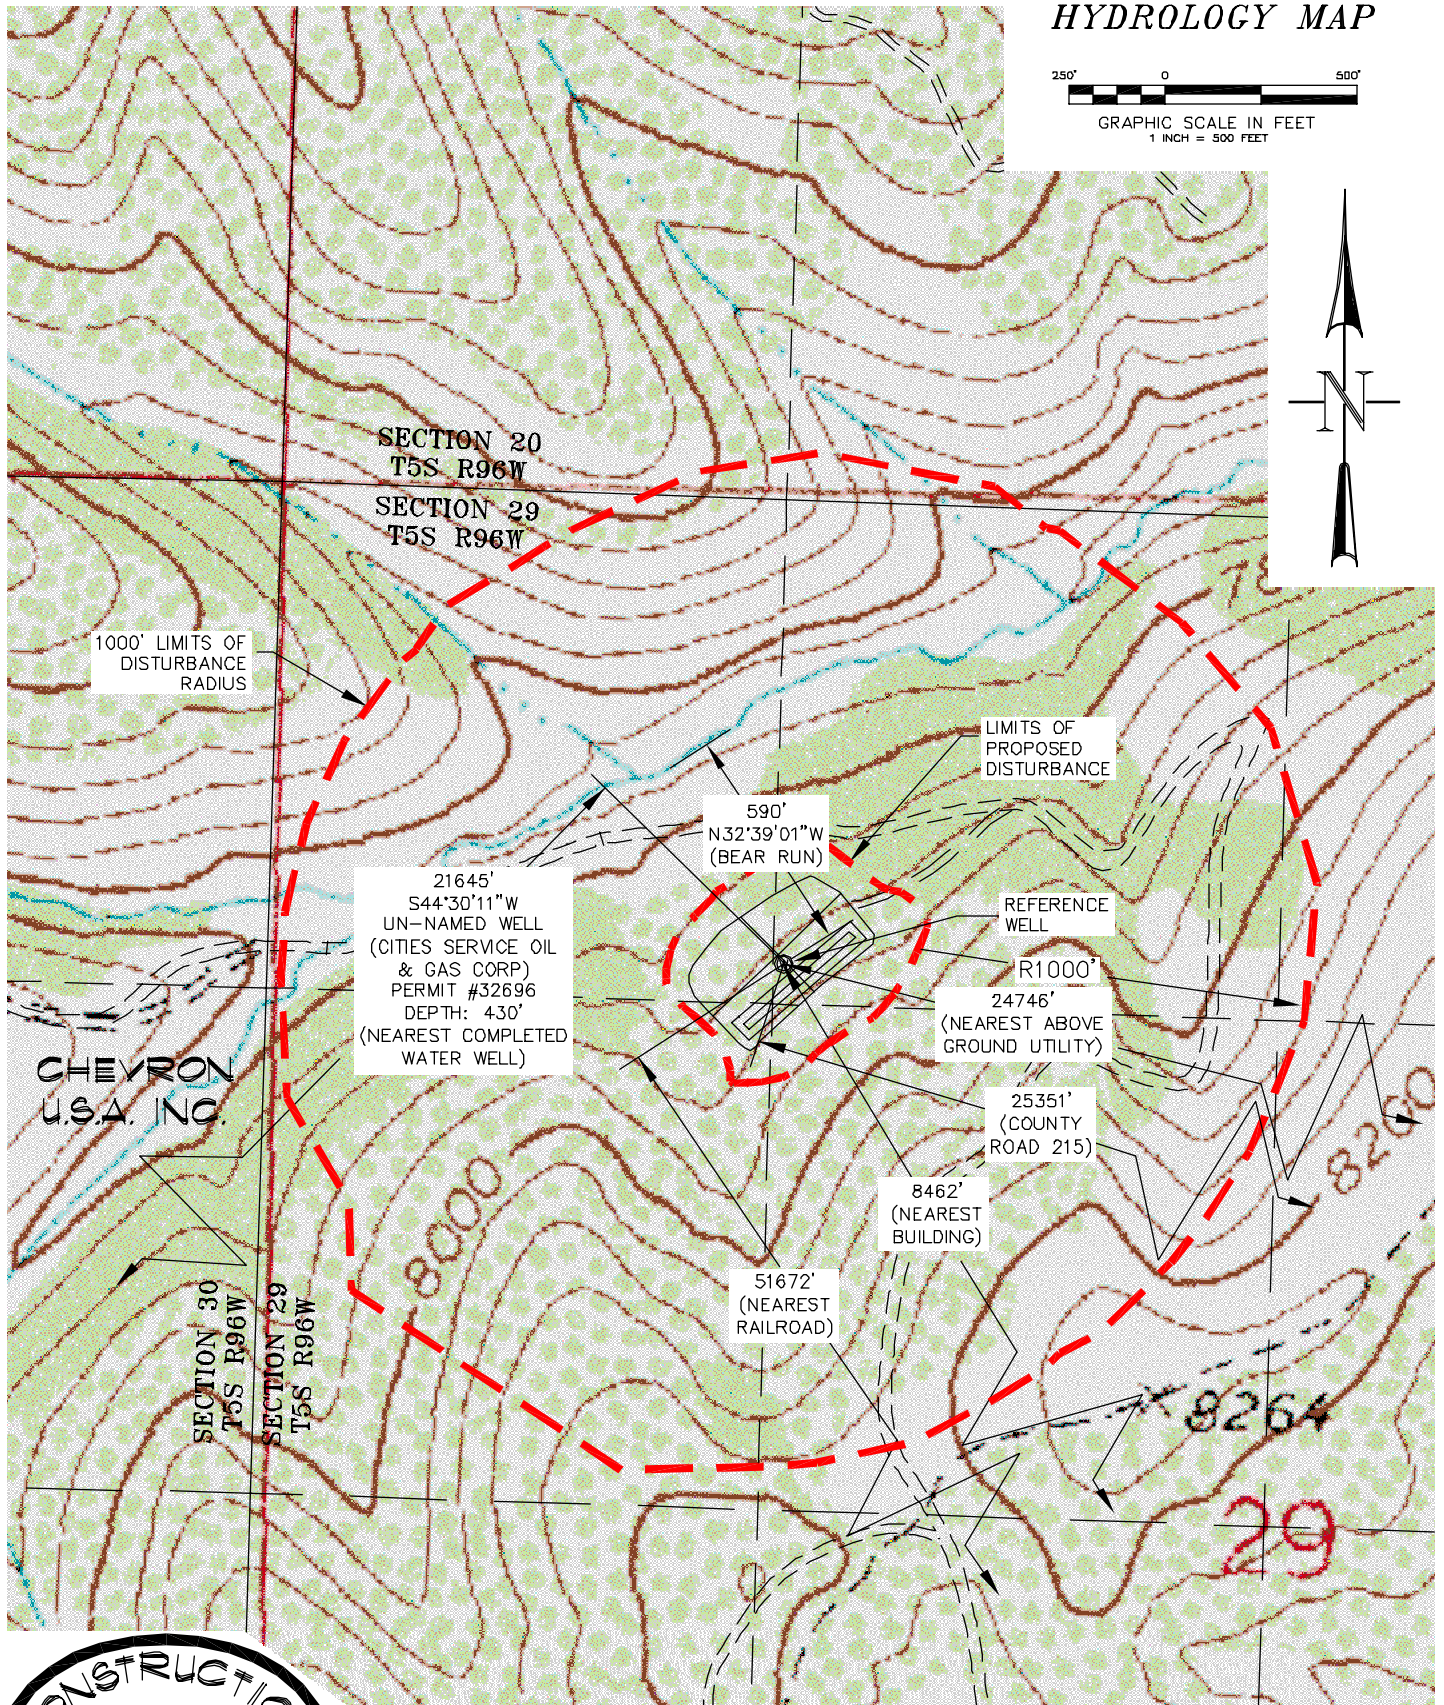


# HYDROLOGY MAP

250' 0 500'  
GRAPHIC SCALE IN FEET  
1 INCH = 500 FEET

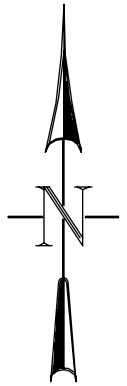

CONSTRUCTION SURVEYS, INC.  
0012 SUNRISE BLVD.  
SILT, CO 81652  
(970)876-5753

Chevron CD-29-596  
NENW, SECTION 29, T. 5 S., R. 96 W.  
BERRY PETROLEUM COMPANY

SCALE: 1" = 500'

SHEET: 3 OF 11