
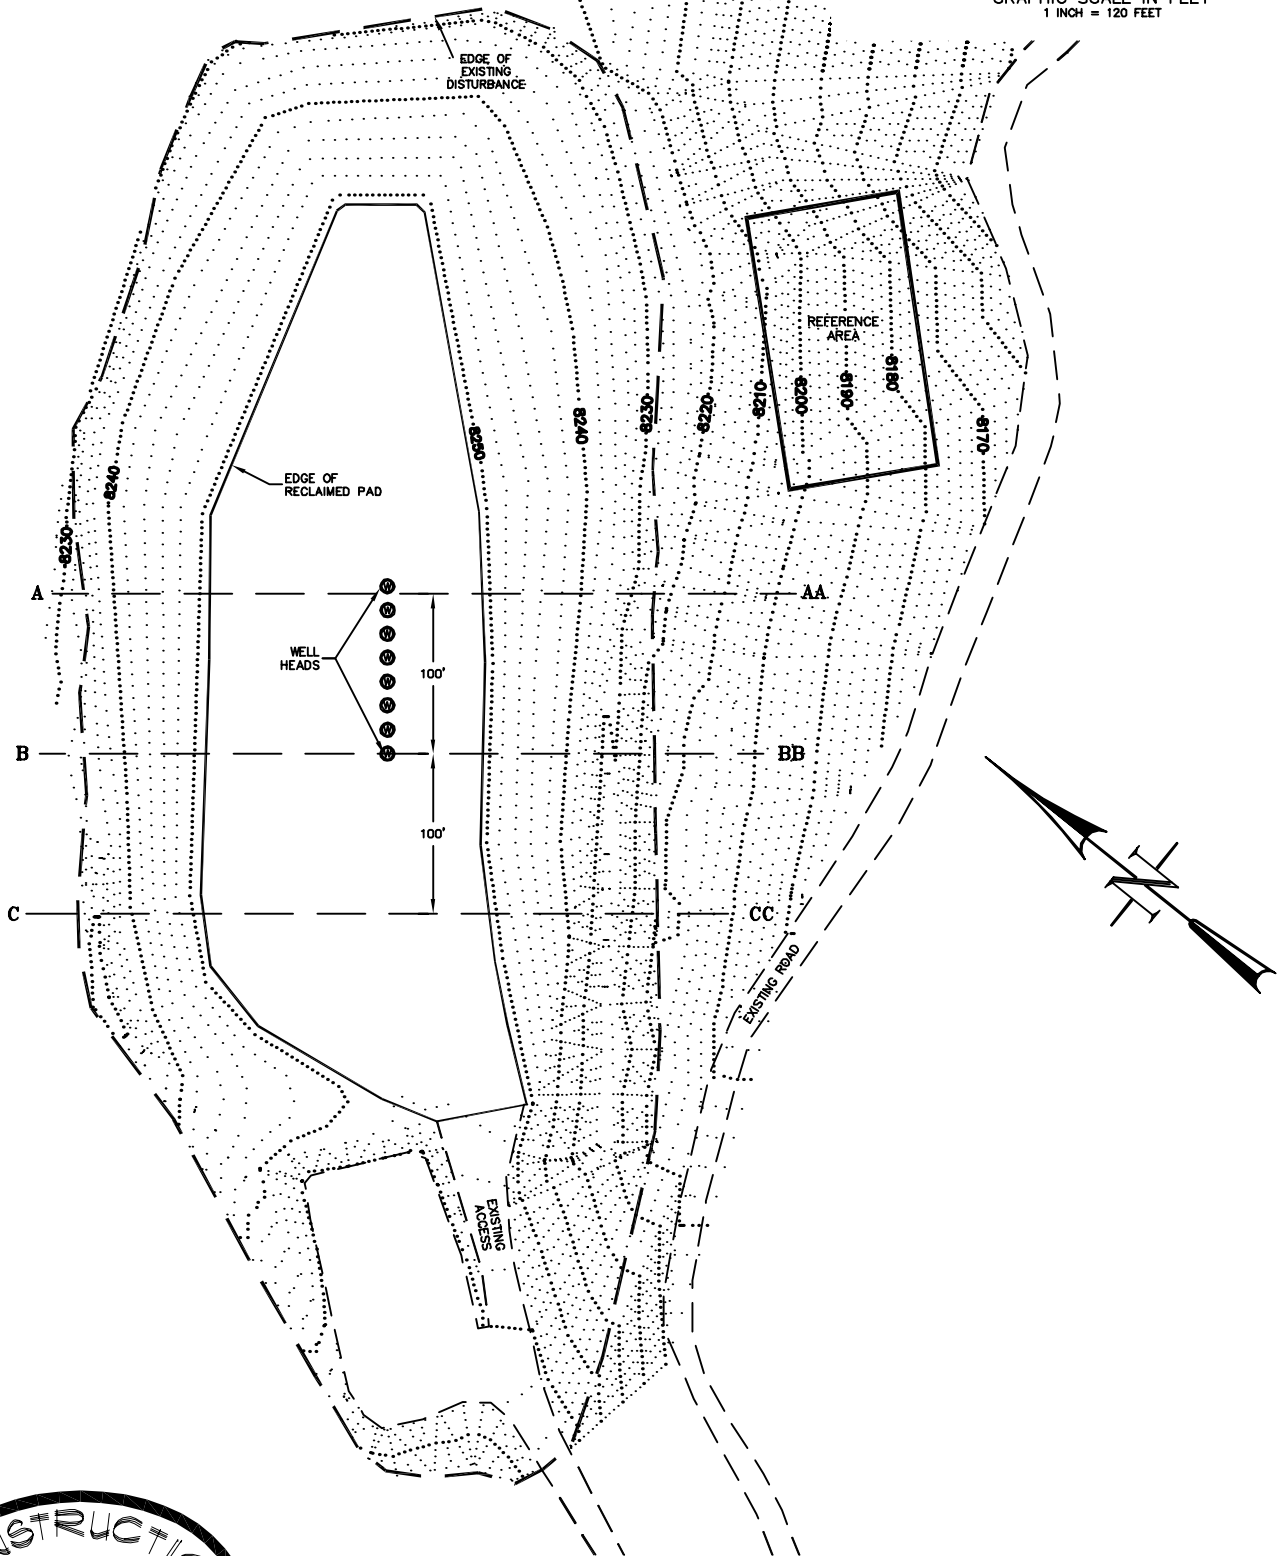


# REFERENCE AREA MAP

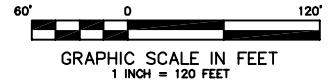

CONSTRUCTION SURVEYS, INC.  
0012 SUNRISE BLVD.  
SILT, CO 81652  
(970)876-5753

Latham CD32-596  
NW1/4 NW1/4 OF SECTION 32, T. 5 S., R. 96 W.  
BERRY PETROLEUM COMPANY

SCALE: 1" = 120'

SHEET: 5 of 11