


# Wellbore Diagram

(Current 2/18/11)

Elev. GL: 5,562'  
KB: 5,586'

Spud: 5/06/2010  
TD: 5/11/2010  
Completion: none yet

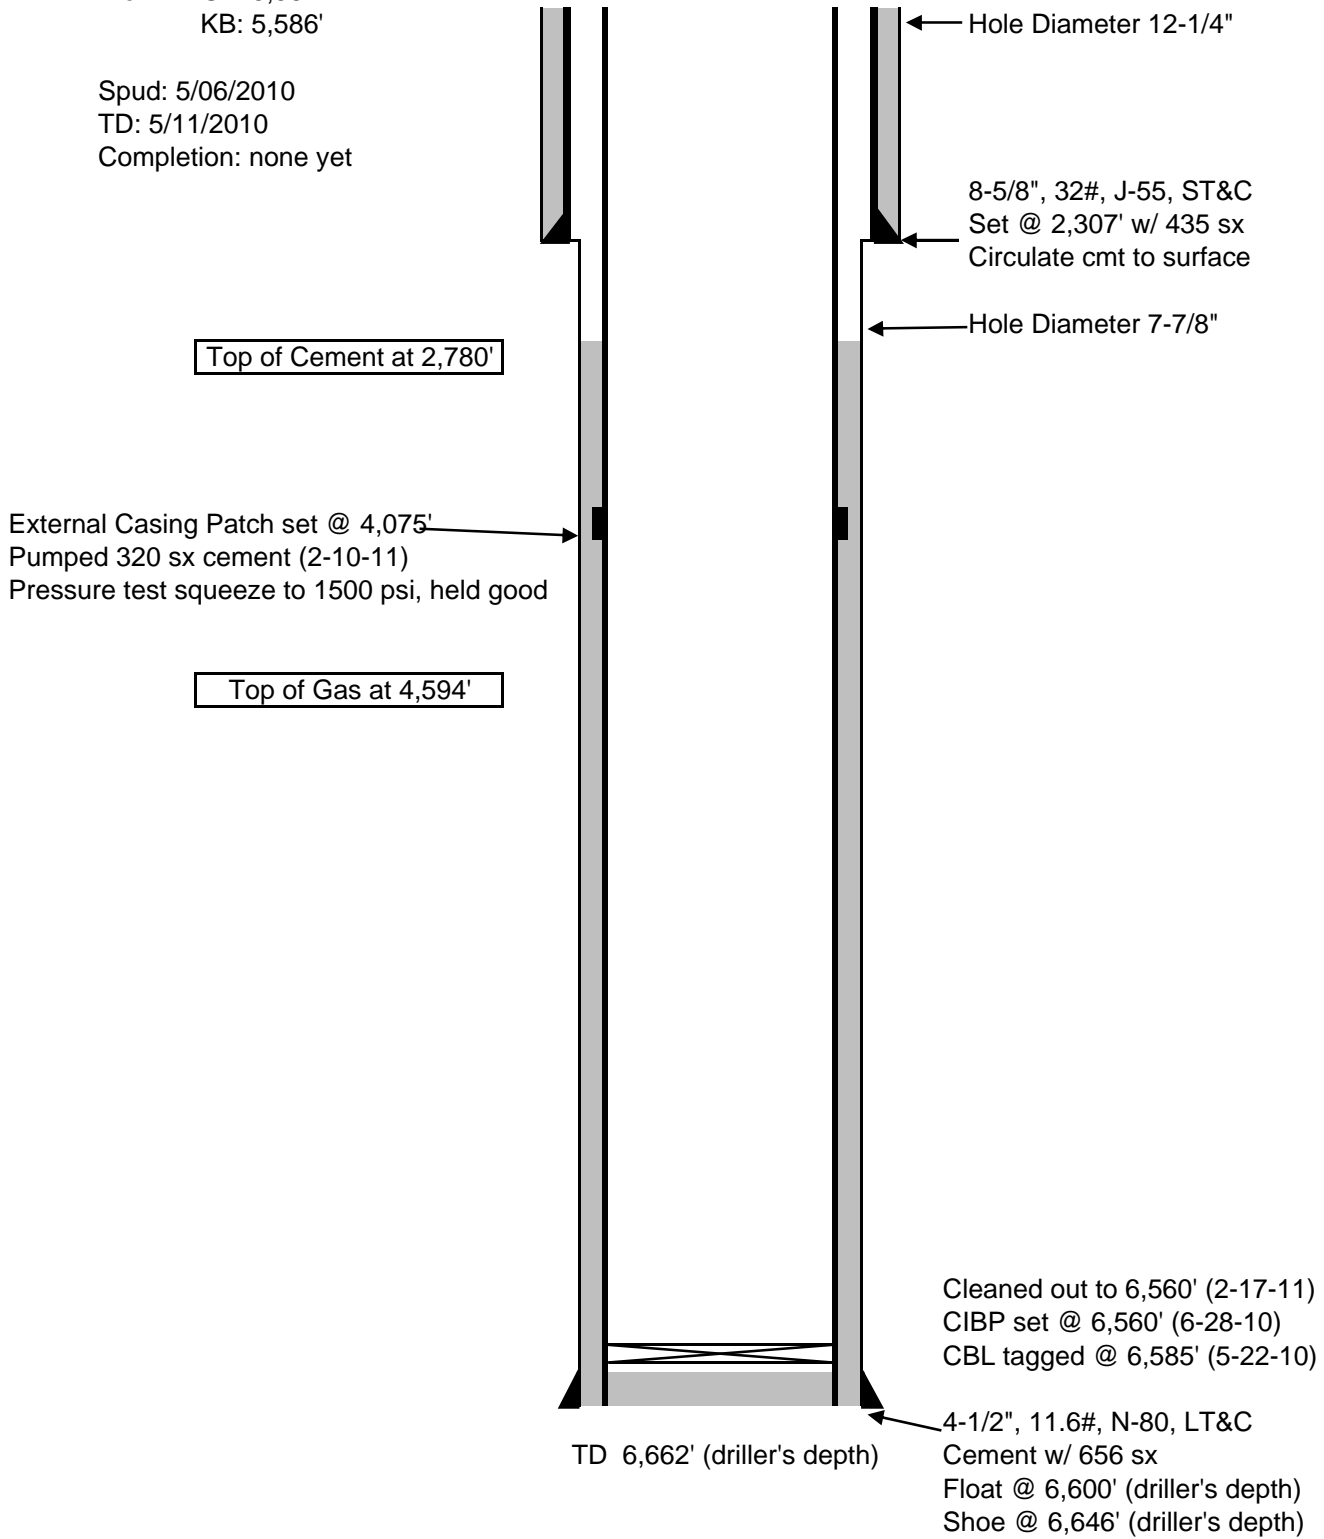

**Antero Resources Corporation**

**BAT 13D-17-07-95**

API: 05045190980000

MJK, 2/18/11