


LOCATION DRAWING

VEGETATION:
RESEEDED GRADED AREA

SURFACE USE:
RANGELAND


REFERENCE POINT

LATITUDE: 39.97939
LONGITUDE: -108.47006
FOOTAGE: 2782 FSL 2209 FEL
GROUND ELEVATION: 6498
PDOP: 2.1 DATE: 2/22/11
INSTRUMENT OPERATOR: Dave Murrey

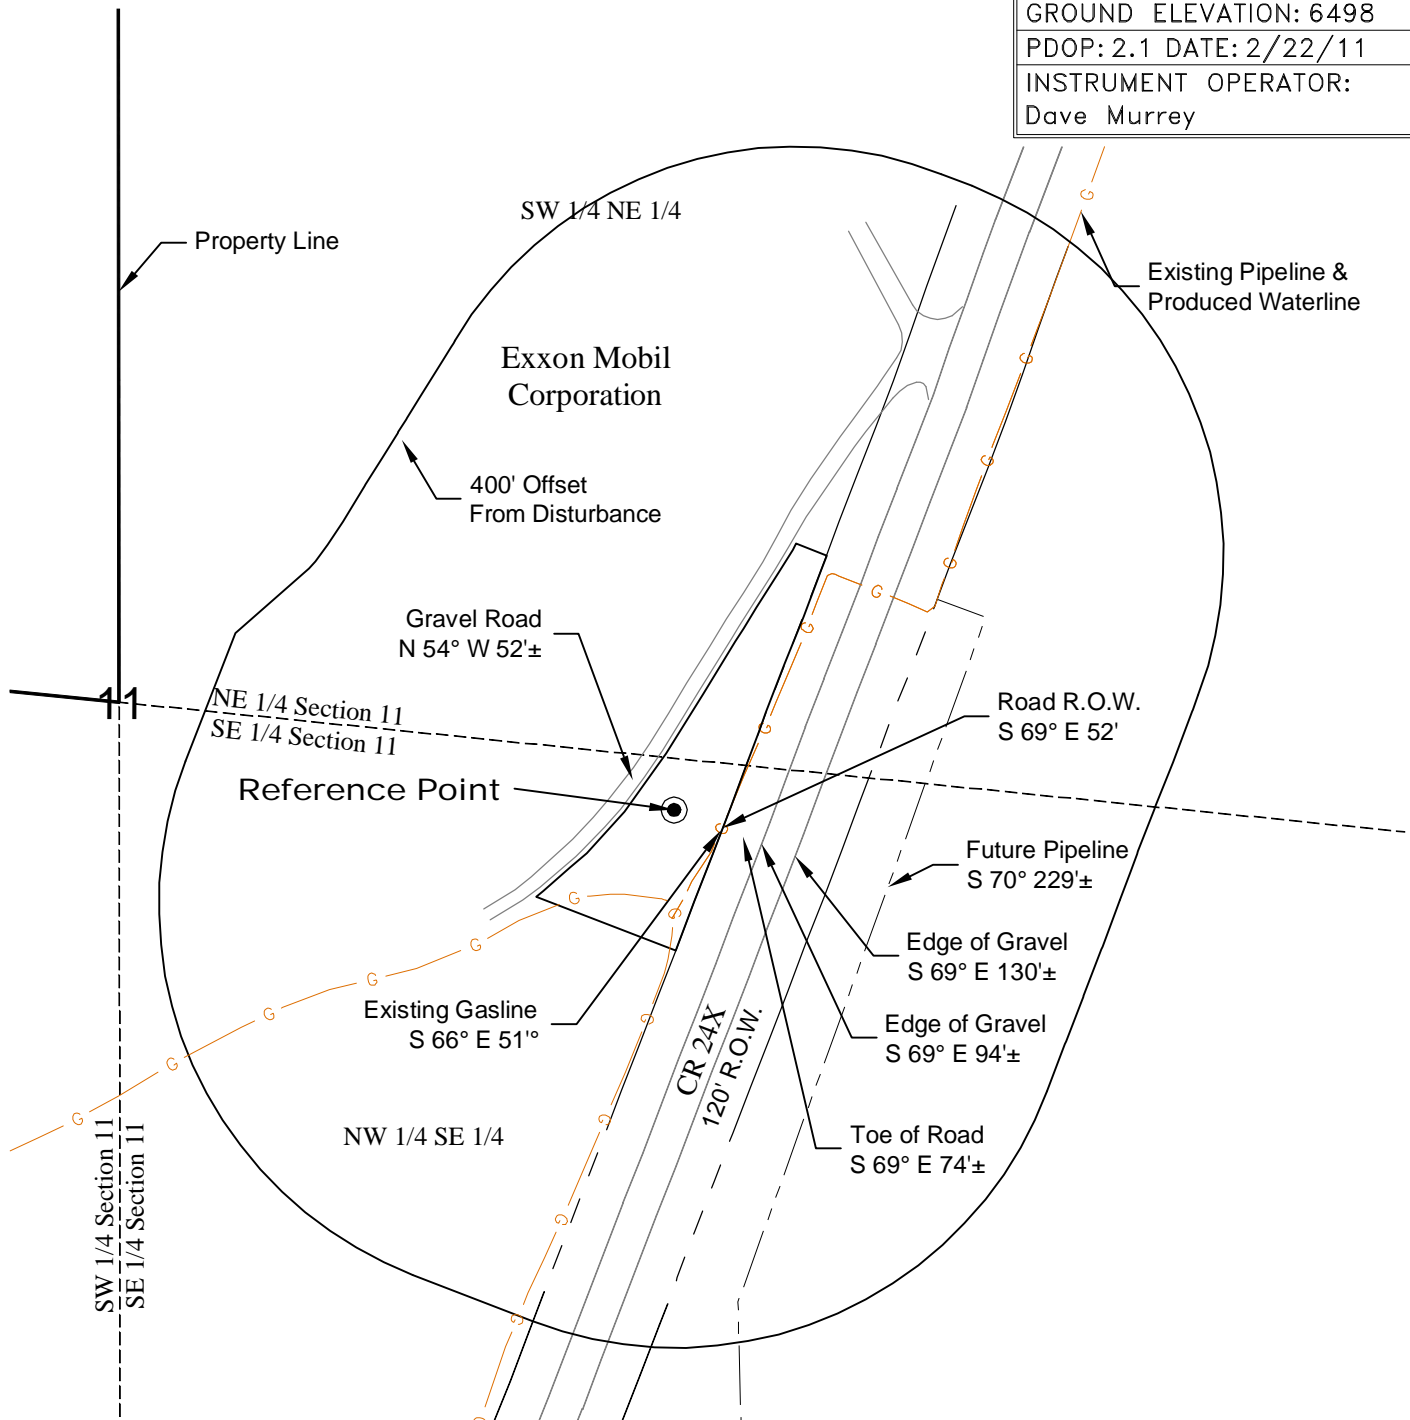

DISTURBANCE ACREAGE: 0.8 Acres

2/28/11

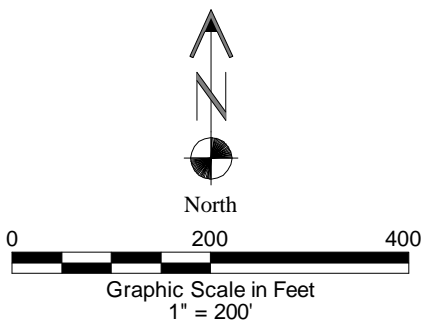

GEO SURV
LAND SURVEYING AND MAPPING
LAFAYETTE - WINTER PARK
Ph 303 666 0379 Fx 303 665 6320

MESA ENERGY PARTNERS, LLC
Big Duck Creek Water Staging Facility

NW1/4 SE1/4 SEC. 11 T1S R99W
6th PM RIO BLANCO COUNTY COLORADO