

LOCATION DRAWING

VEGETATION:
HAYFIELD

SURFACE USE:
AGRICULTURAL

REFERENCE POINT

LATITUDE: 39.28058


LONGITUDE: -107.91356

FOOTAGE: 1279 FNL 386 FWL

GROUND ELEVATION: 6786.6

PDOP: 2.3 DATE: 1/12/2011

INSTRUMENT OPERATOR: DJM

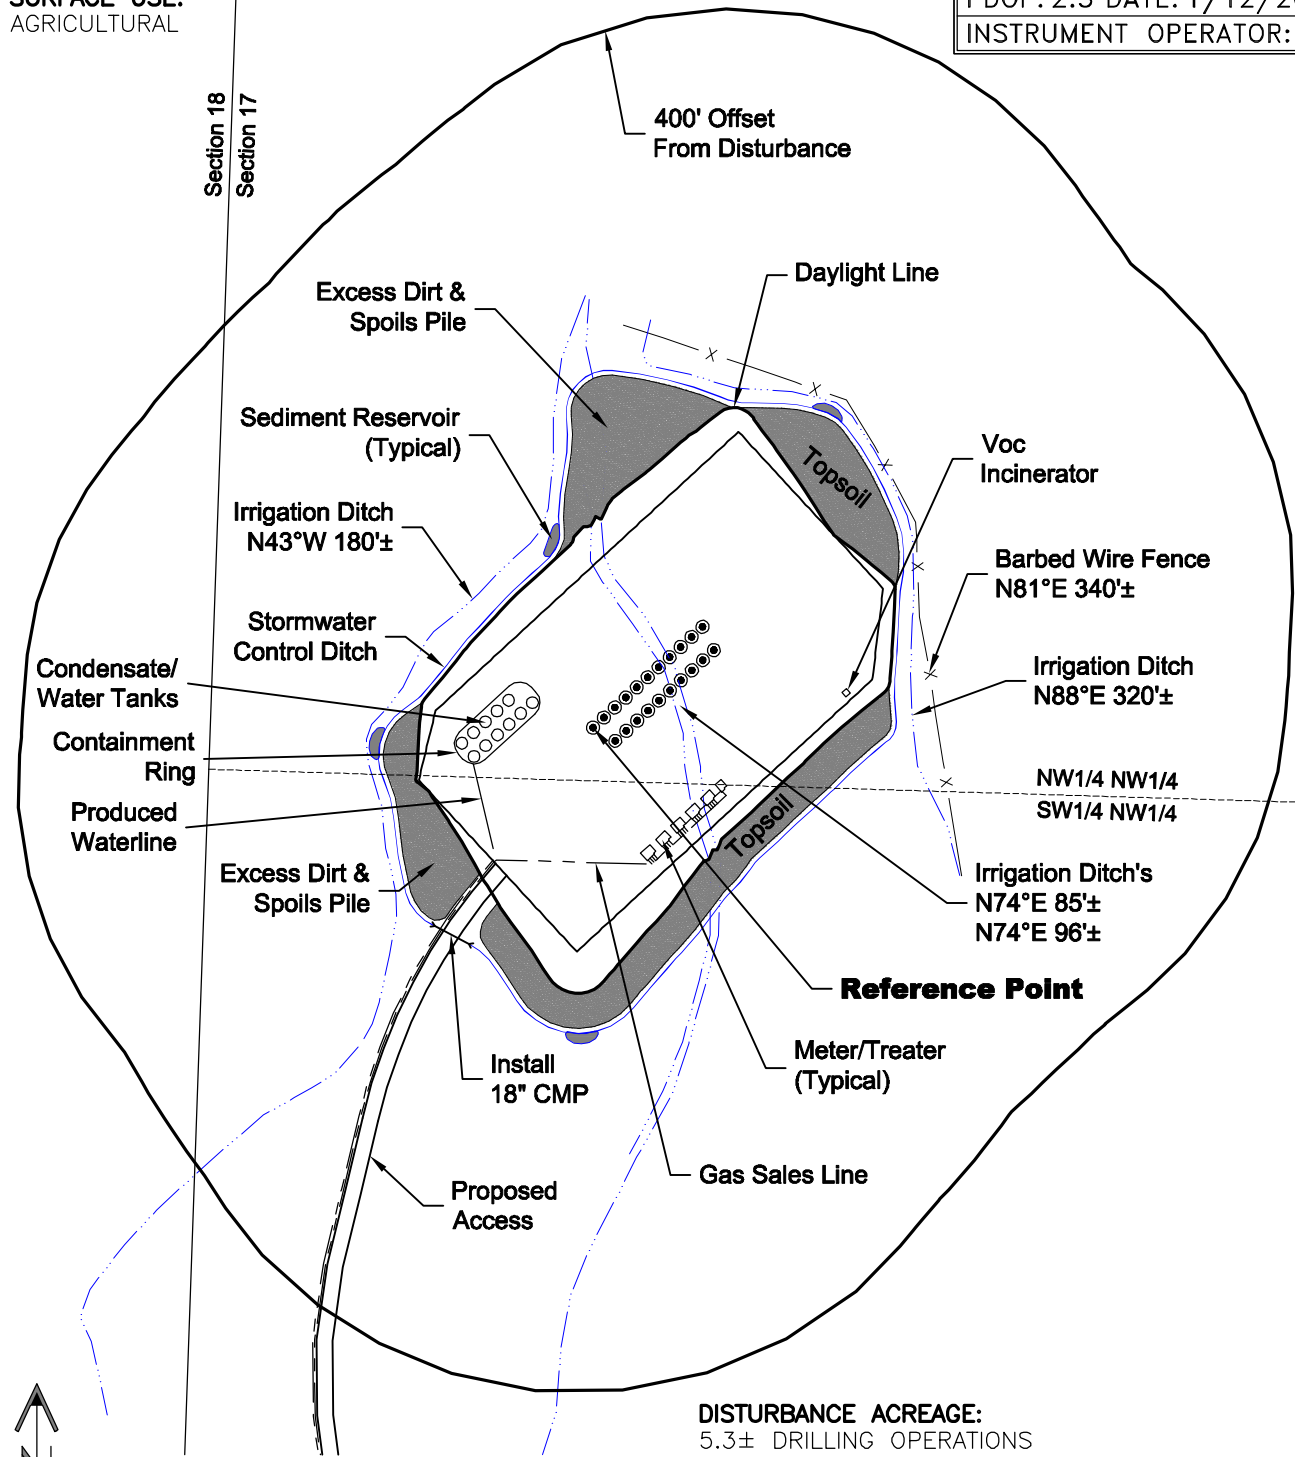

DISTURBANCE ACREAGE:
5.3± DRILLING OPERATIONS
2.0± INTERIM RECLAIM

2/9/11



0 200 400
Graphic Scale in Feet
1 inch = 200 feet

GEO SURV

LAND SURVEYING AND MAPPING
LAFAYETTE - WINTER PARK
Ph 303 666 0379 Fx 303 665 6320

LARAMIE ENERGY II LLC
HAWXHURST 17-04 PAD

NW1/4 NW1/4 SEC. 17 T9S R94W
6th PM MESA COUNTY COLORADO