


MARATHON OIL CO. RAWHIDE FLATS 10-68-19-1M

LOCATED WITHIN THE SE1/4 NW1/4 SECTION 19 T10N R68W  
OF THE 6TH P.M., LARIMER COUNTY, COLORADO

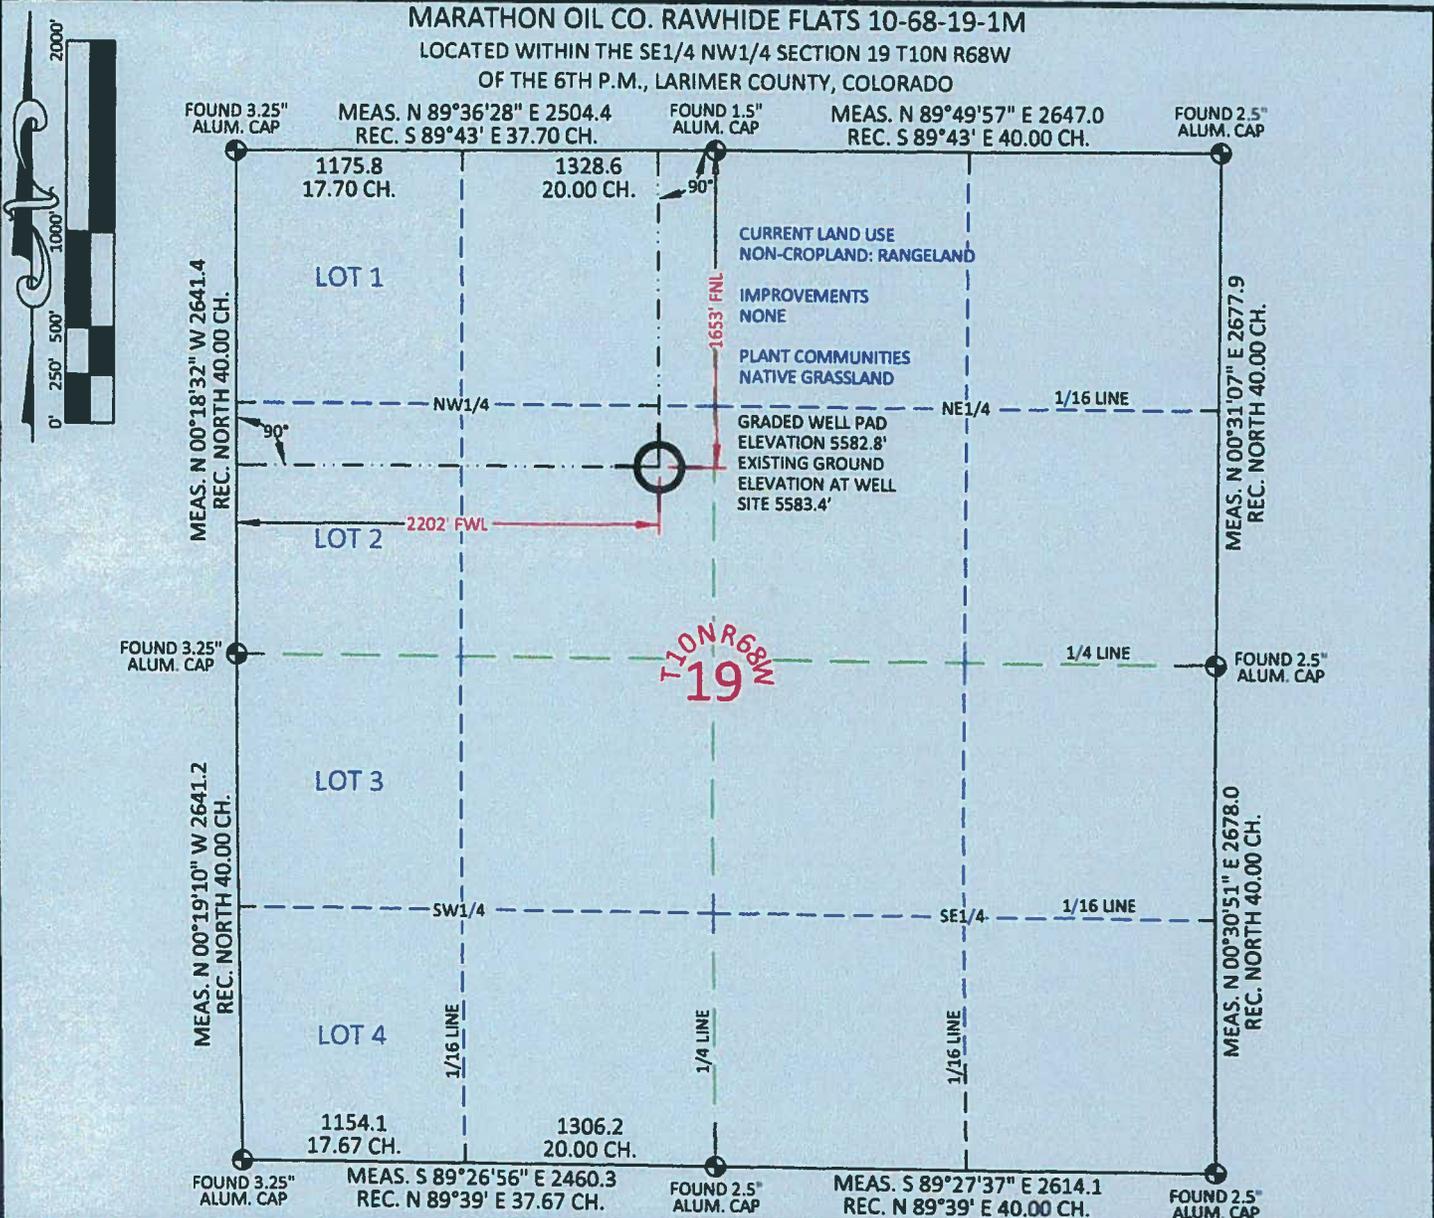

MONITOR WELL LOCATION

LAT.	40.822503°
LONG.	105.049151°
LAT.	40.822520°
LONG.	105.048621°
LAT.	40°49'21.01"
LONG.	105°02'56.94"
LAT.	40°49'21.07"
LONG.	105°02'55.03"
NORTH	1542802.67
EAST	3124783.04
NORTH	542800.09
EAST	2124933.09

I, William H. Dollnar, Professional Land Surveyor, CO. RLS # 38070 hereby certify that (in accordance with a request from Anna Walls with Marathon Oil Co, 5555 San Felipe, Houston, TX 77056) I and or personnel under my direction made a survey on the 5th day of March 2011, for the Monitoring Well Location and Elevation of Marathon Oil Co. RAWHIDE FLATS 10-68-19-1M being located within the SE1/4 NW1/4 Section 19, T10N R68W, of the 6th P.M., Larimer County, State of Colorado.

- All bearings and distances are GRID based on the Colorado State Plane Coordinate System, North Zone, North American Datum 1983 from GPS observations occupying a WHS control point (5/8" rebar) and having the Location and Elevation derived from an Opus Solution.
- Vertical Datum used is of NAVD 88.
- Record Bearings and Distances as shown are based on the General Land Office Survey plat approved on the 16th day of December 1872.



FOOTAGE: 2202' FWL - 1653' FNL  
GROUND ELEV. 5583.4'  
INST. OPTR. ALLEN BLATTEL  
MEASURE DATE: 03/05/2011  
PDOP: 2.4

CONFIDENTIALITY NOTES:  
The information contained in this plot is legally privileged and confidential information intended only for the use of the recipients. If you are not the intended recipients, you are hereby notified that any use, dissemination, distribution or copying of this information is strictly prohibited.

**WILLIAM H. SMITH & ASSOCIATES P.C.**  
SURVEYING CONSULTANTS  
350 EAST SECOND NORTH GREEN RIVER, WY  
PHONE: 307-875-3638  
307-875-3639  
www.wsmithpc.com

**LEGEND**

●	FOUND CORNER
⊗	CALCULATED CORNER
○	NOTHING FOUND

**LOCATION:**  
RAWHIDE FLATS 10-68-19-1M  
WITHIN THE SE/4  
NW/4 SECTION 19,  
T 10 N, R 68 W,  
6TH PM.  
LARIMER COUNTY,  
COLORADO

**MARATHON OIL COMPANY**  
PO BOX 3128, HOUSTON TX, 77253  
5555 SAN FELIPE, HOUSTON TX, 77056

**MONITORING WELL PLAT**

SCALE: 1"=1000'	EXHIBIT "A"
DATE: 03/07/2011	SHEET 1 OF 1

DRAWN BY: CED  
PROJECT NO: 1068191M  
REVISIONS:

CHECKED BY: WHD  
JOB NO: 2011001