


LOCATION DRAWING

FRICK PC C17-65HN

SECTION: 18
TOWNSHIP: 4N
RANGE: 64W

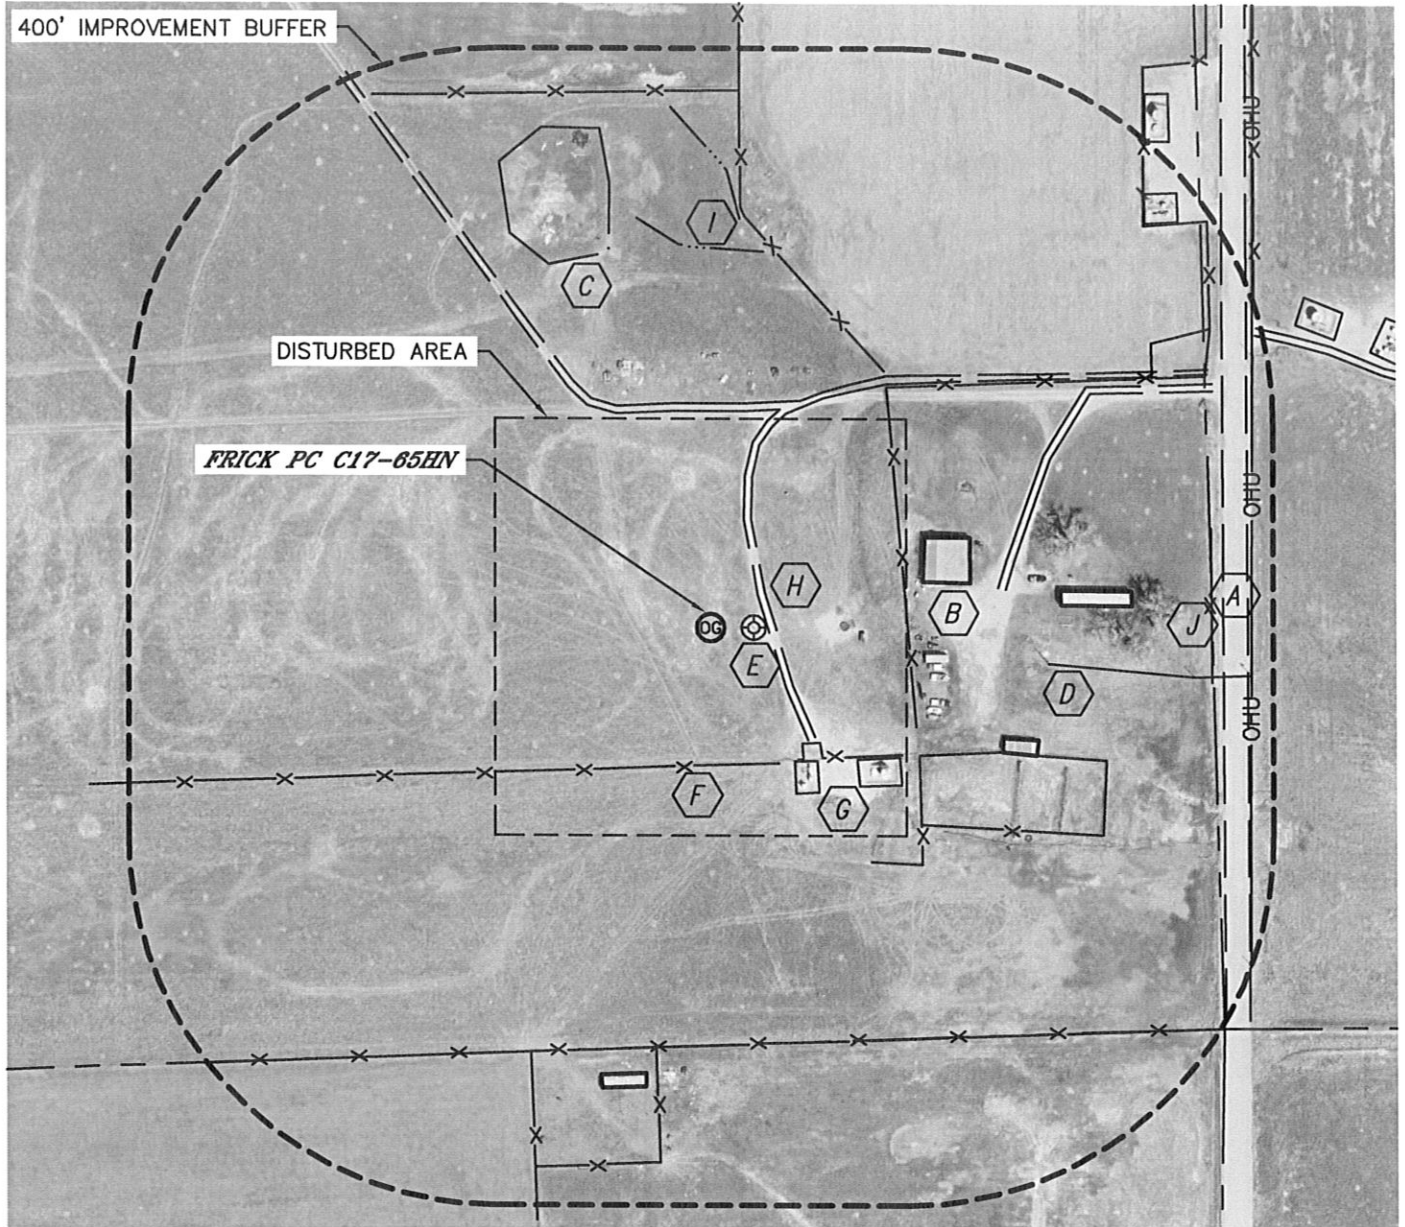

IMPROVEMENTS:

- | | |
|--|---|
| A COUNTY ROAD 51 560' E | F FENCE 215' E, 547' E, 149' S, 452' S, 579' N |
| B BUILDING 240' E, 380' E, 340' SE 490' S | G PRODUCTION FACILITY 175' SE (NOBLE), 650' NE (PDC) |
| C DRY POND 420' NW | H FIELD ROAD 65' E, 320' E, 235' N |
| D OVERHEAD UTILITY 370' E, 590' E | I DITCH 410' N, 440' N |
| E EX. WELL 47' E | J BARROW DITCH 555' E |

NEAREST: BUILDING 240' E, PUBLIC ROAD (CR 51) 560' E,
ABOVE GROUND UTILITY 370' E, RAILROAD 5280'+, PROPERTY LINE 215' E