




Loveland, CO 80538


SECTION: 18
TOWNSHIP: 4N
RANGE: 64W

THIS MAP DOES NOT REPRESENT A BOUNDARY SURVEY

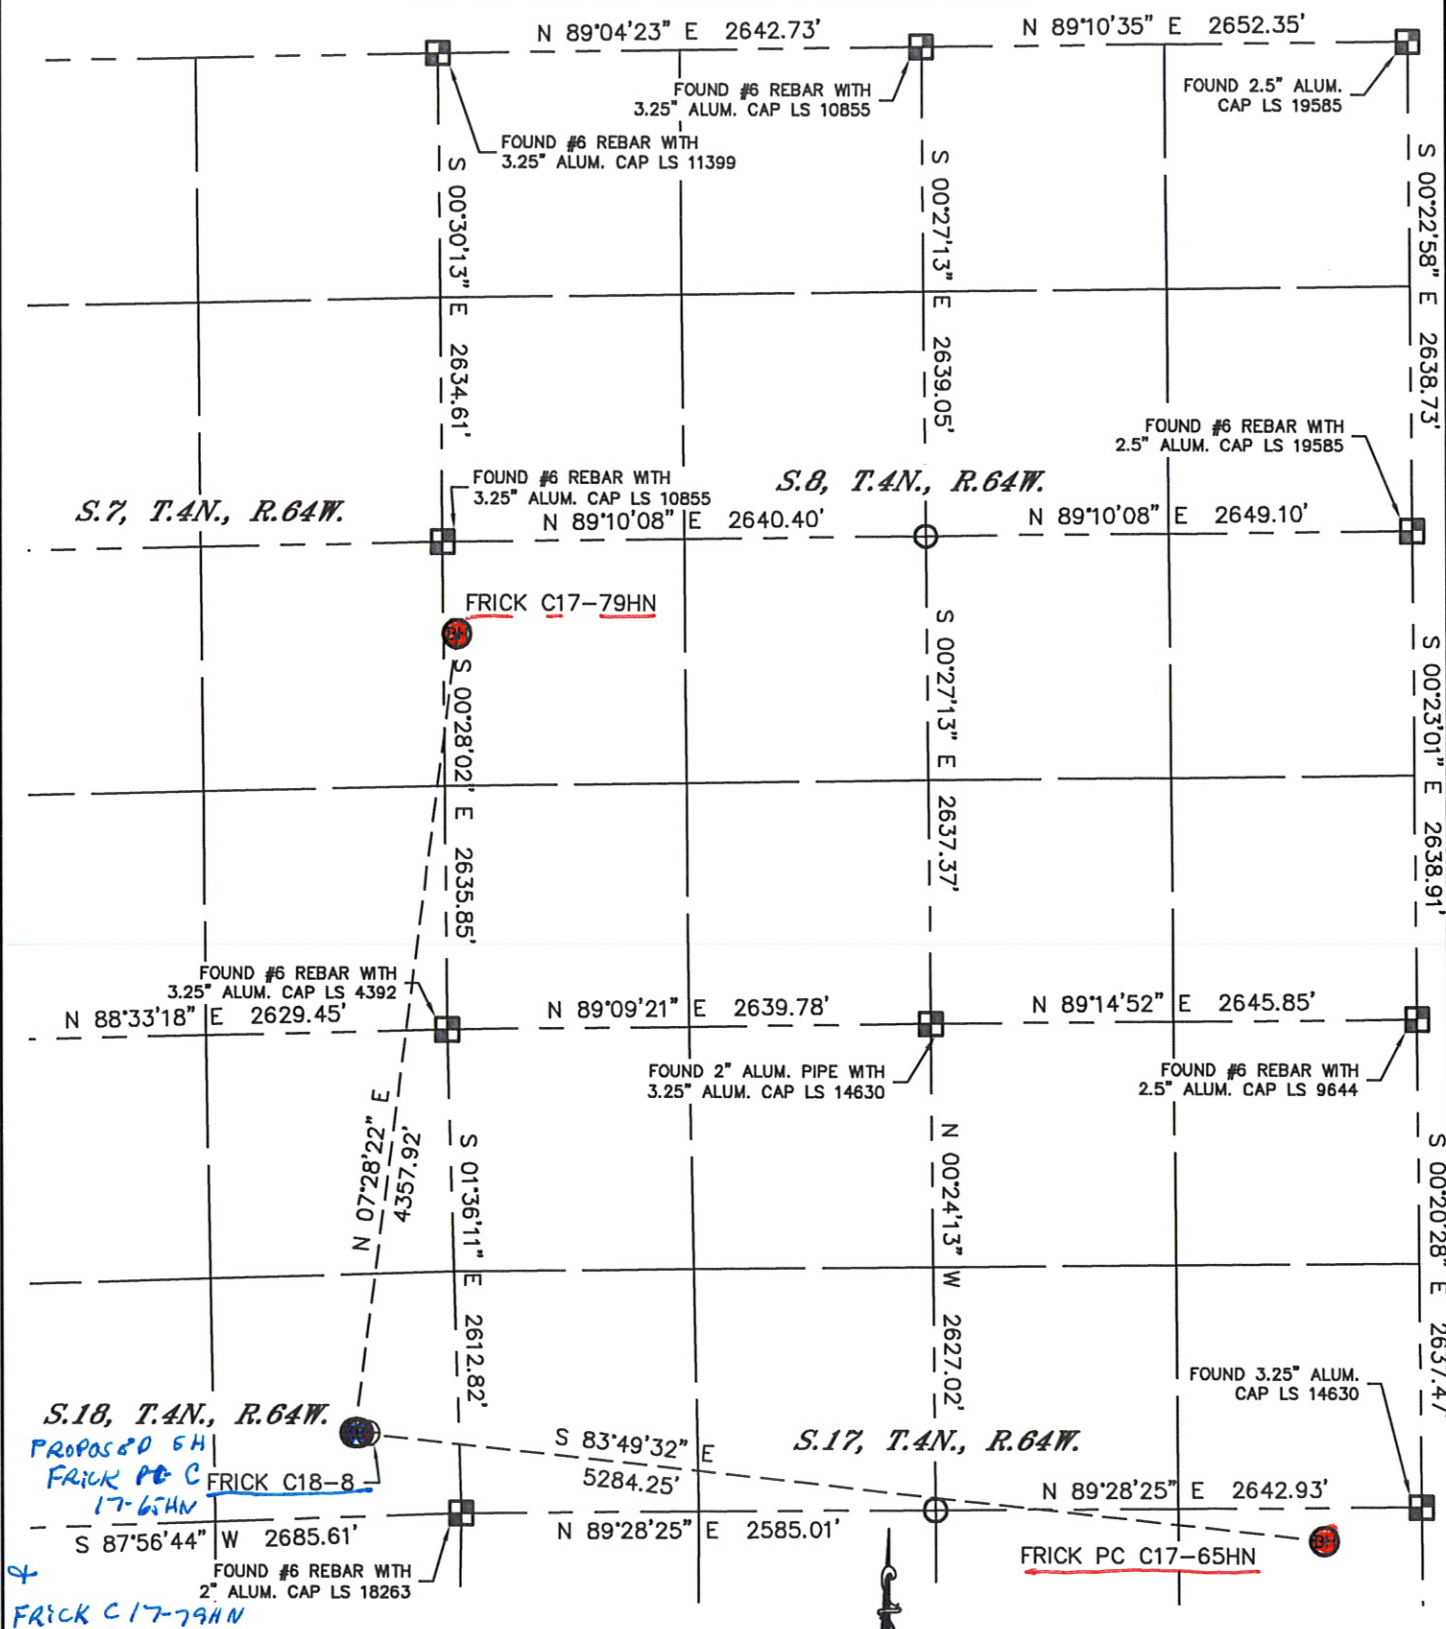

LEGEND

-  = ALIQUOT MONUMENT AS DESCRIBED
 = CALCULATED POSITION

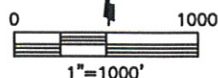

PROJECT#: 2010161

MULTI-WELL PLAN

SECTION: 18
TOWNSHIP: 4N
RANGE: 64W

