


EnCana Oil & Gas (USA) Inc.

ADDENDUM TO LEGAL PLATS FOR


PE-25 Well Pad

SW1/4 NW1/4, SECTION 25, T 7 S, R 96 W, 6th P.M.

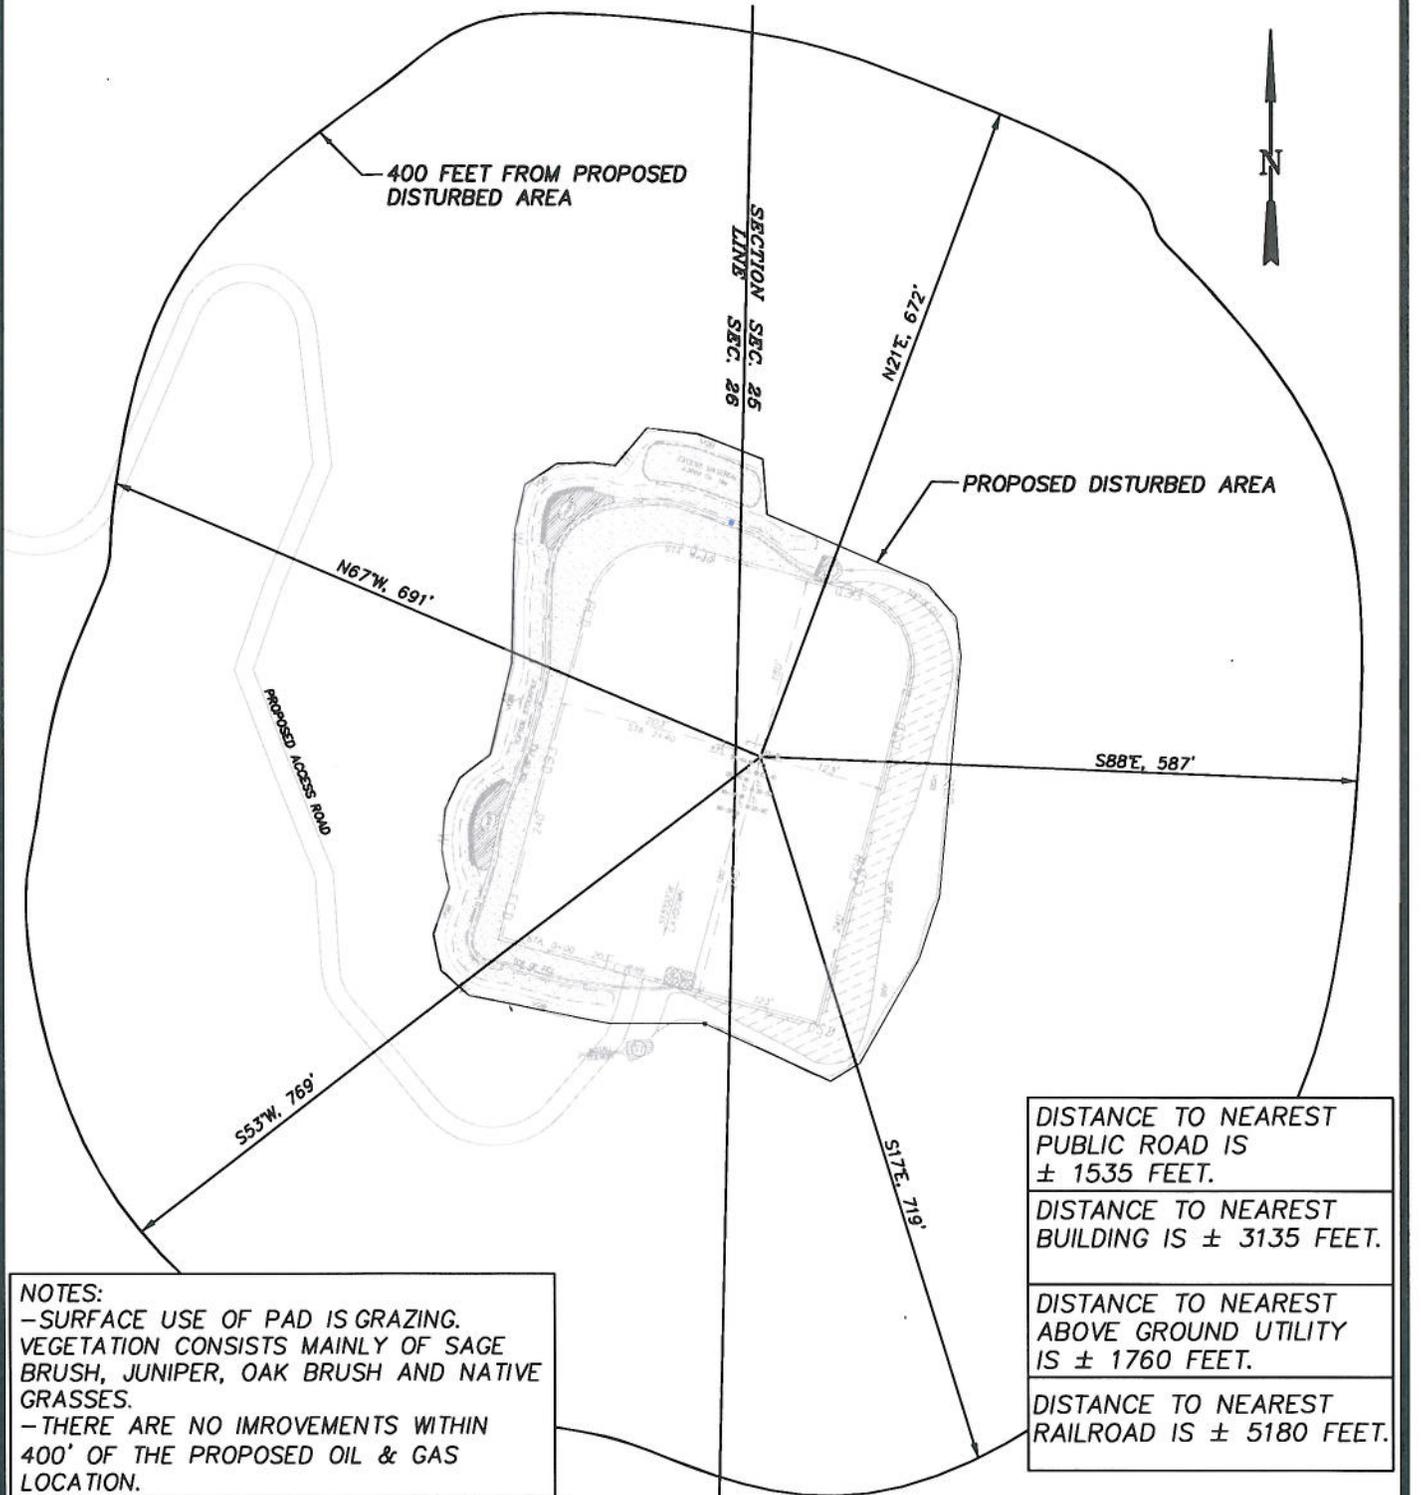

DISTANCE TO NEAREST PUBLIC ROAD IS ± 1535 FEET.
 DISTANCE TO NEAREST BUILDING IS ± 3135 FEET.
 DISTANCE TO NEAREST ABOVE GROUND UTILITY IS ± 1760 FEET.
 DISTANCE TO NEAREST RAILROAD IS ± 5180 FEET.

NOTES:
 - SURFACE USE OF PAD IS GRAZING. VEGETATION CONSISTS MAINLY OF SAGE BRUSH, JUNIPER, OAK BRUSH AND NATIVE GRASSES.
 - THERE ARE NO IMPROVEMENTS WITHIN 400' OF THE PROPOSED OIL & GAS LOCATION.

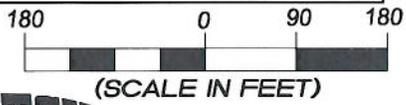

906 Main Street
 Evanston, Wyoming 82930
 Phone No. (307) 789-4545

<i>Addendum</i>		Scale: 1" = 180'	SHEET 1i OF 10	
Project No.	05-04-53	Date Surveyed:		6/15/05
Date Drawn:	2/09/10	Latest Revision Date:		12/16/10