
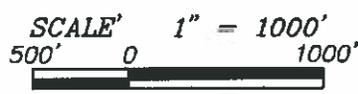


R. 97 W.

SECTION 36

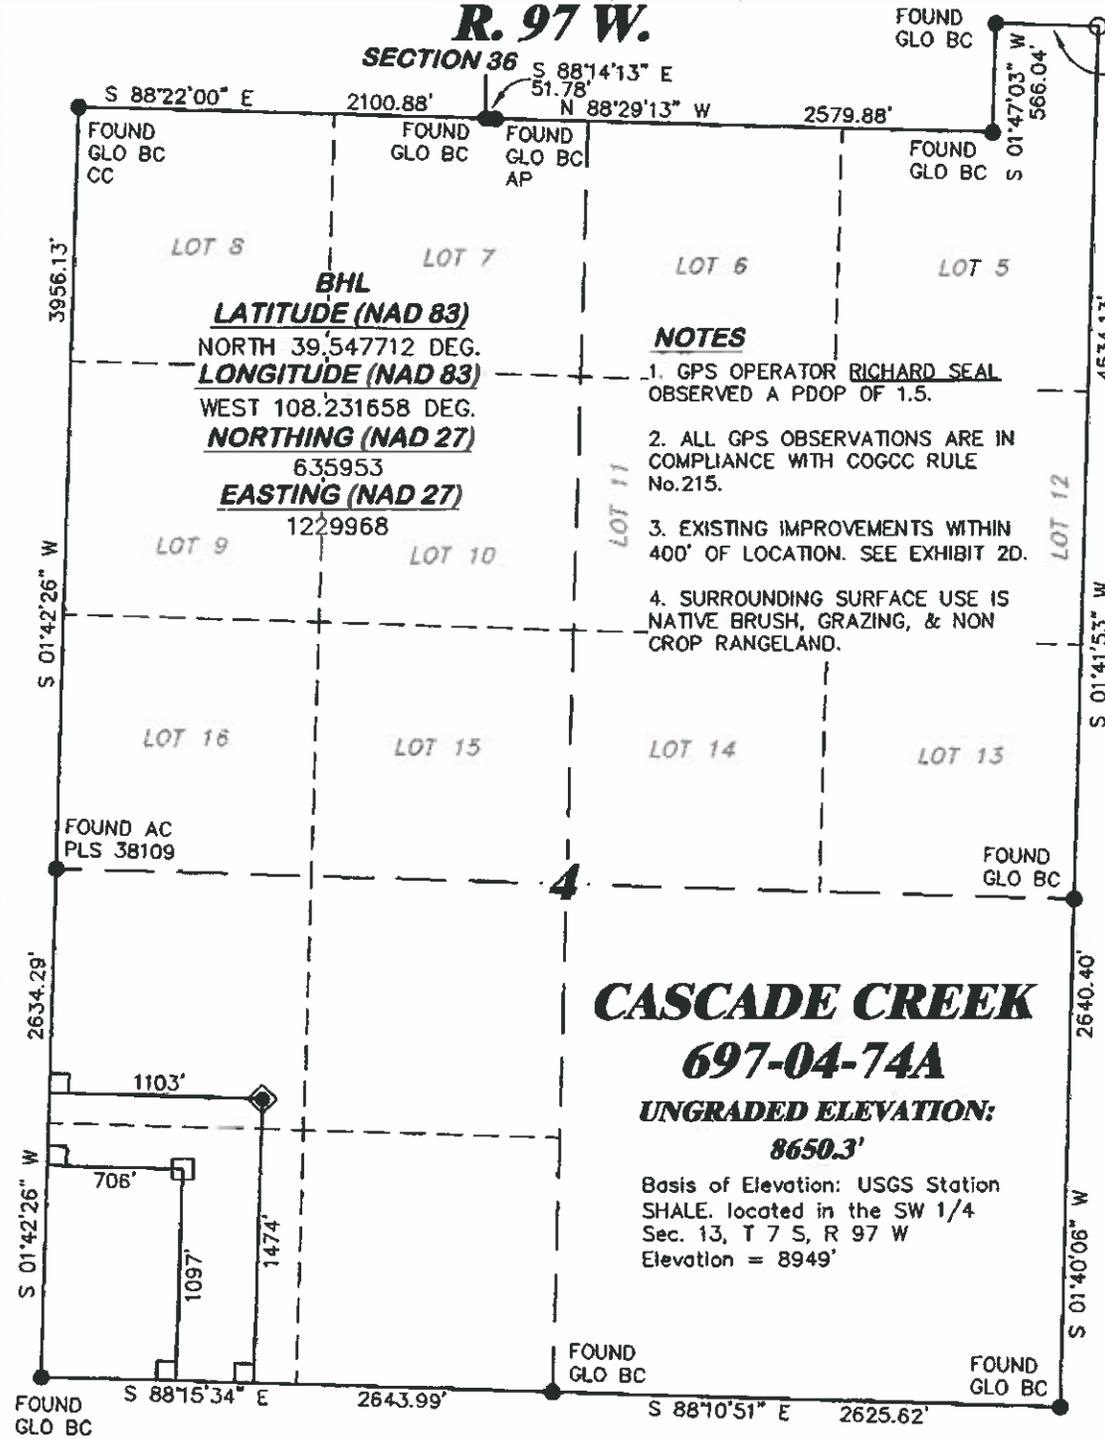

T. 6 S.

SHL
LATITUDE (NAD 83)
 NORTH 39.548748 DEG.
LONGITUDE (NAD 83)
 WEST 108.230248 DEG.
NORTHING (NAD 27)
 636318.81
EASTING (NAD 27)
 1230376.45

BASIS OF BEARING/DATUM
 SPCS CO CENTRAL NAD 27
 BASED ON NGS TRIANGULATION
 STATION "SHALE"

THE BASIS OF BEARINGS FOR
 THIS SURVEY IS THE WEST LINE
 OF THE SW 1/4 OF SECTION 4,
 MONUMENTED AS SHOWN AND
 BEARING S 01°42'26" W.

- NOTES**
1. GPS OPERATOR RICHARD SEAL OBSERVED A PDOP OF 1.5.
 2. ALL GPS OBSERVATIONS ARE IN COMPLIANCE WITH COGCC RULE No.215.
 3. EXISTING IMPROVEMENTS WITHIN 400' OF LOCATION. SEE EXHIBIT 2D.
 4. SURROUNDING SURFACE USE IS NATIVE BRUSH, GRAZING, & NON CROP RANGELAND.

CASCADE CREEK 697-04-74A


UNGRADED ELEVATION:
8650.3'
 Basis of Elevation: USGS Station
 SHALE. located in the SW 1/4
 Sec. 13, T 7 S, R 97 W
 Elevation = 8949'

- LEGEND**
- ◆ WELL LOCATION
 - APPROX. BHL
 - L DENOTES 90° TIE
 - FOUND MONUMENT

SURVEYOR'S STATEMENT

I, DAVID E. HENDERHAN, AN EMPLOYEE AND AGENT ON BEHALF OF D.R. GRIFFIN & ASSOCIATES, INC. STATE THE PLAT HEREON IS A CORRECT REPRESENTATION OF A SURVEY MADE UNDER MY SUPERVISION ON APRIL 8, 2011 OF THE SHOWN CASCADE CREEK 697-04-74A AND THAT THE LOCATION HAS BEEN STAKED ON THE GROUND AS SHOWN ON THE PLAT.

Notice: In accordance with Colorado State Law, any legal action based upon any defect in this survey plat must commence within three (3) years after first discovery of such defect. In no event, may any action based upon any defect in this survey plat be commenced more than ten (10) years from the date of certification shown hereon.

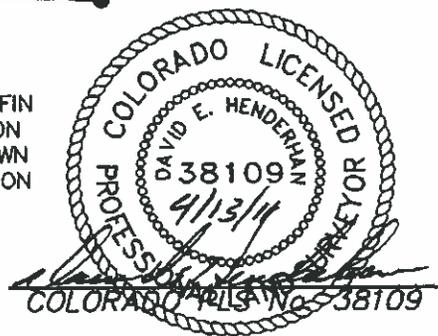

CC 697-04D PAD

 DRG GRIFFIN & ASSOCIATES, INC. 1414 ELK ST., ROCK SPRINGS, WY 82901 (307) 362-5028	
DATE: 4/13/11 - DEH	SCALE: 1" = 1000'
REVISED: N/A	DRG JOB No. 18310
EXHIBIT 1	

**PLAT OF DRILLING LOCATION IN
 NWSW, SECTION 4, FOR
 OXY USA WTP LP**
**1474' F/SL & 1103' F/WL, SECTION 4,
 T. 6 S., R. 97 W., 6th P.M.,
 GARFIELD COUNTY, COLORADO**