


# EnCana Oil & Gas (USA) Inc.

## PL36SW Compressor Site

SW1/4 SW1/4, SECTION 36, T 9 S, R 96 W, 6th P.M.

### WELL PAD LAYOUT

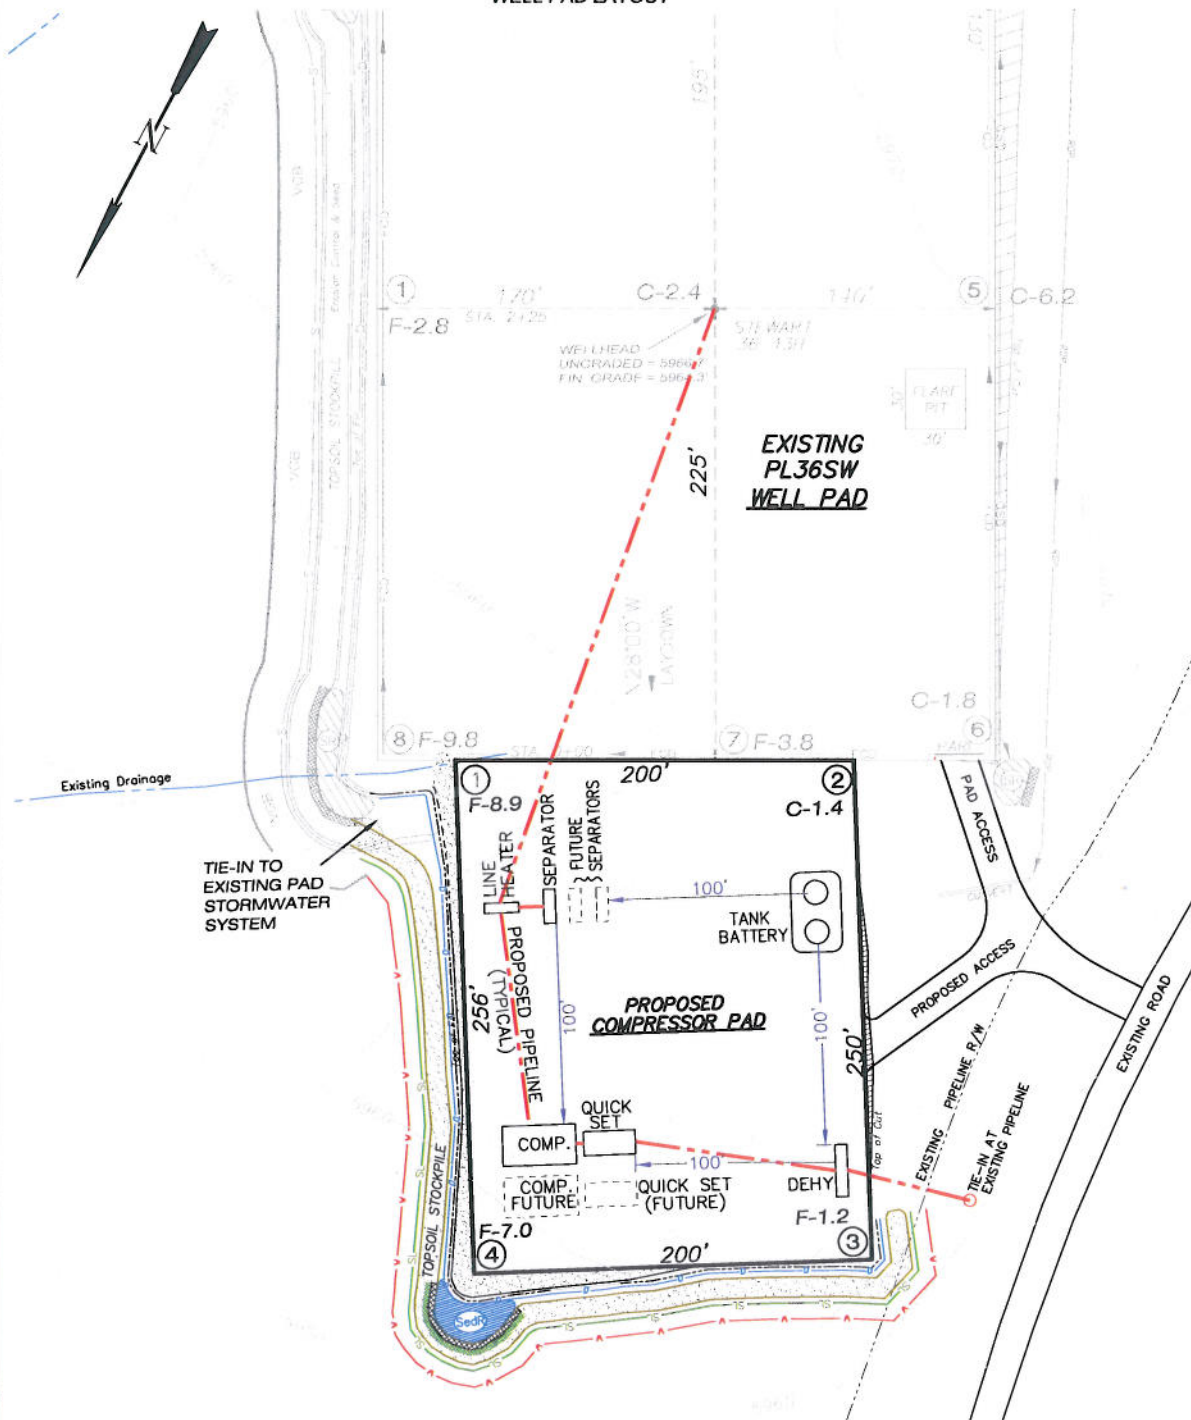

Total Surface Disturbance for Compressor Site = 1.3 acres

#### LEGEND



- SL = SLASH
- ST = SEDIMENT TRAP
- SedR = SEDIMENT RESERVOIR
- R.O.D. = RUN-ON DIVERSION
- CSD = CUT SLOPE DIVERSION (BERM TOE OF CUT SLOPE)
- W = PERIMETER CONTROL (WATTLES)
- VOB = VEGETATION BUFFER (UNDISTURBED LAND INSIDE PC)
- D = FILL DIVERSION TO SEDIMENT TRAP
- FCD = FLOW CONTROL DITCH
- PARI = PAD/ACCESS ROAD INTERFACE
- Level Spreader
- TOE BERM (PLACED AT TOE OF ALL FILL SLOPES/STOCKPILES)
- TOPSOIL BERM
- SEED, ECB & FLEX



906 Main Street  
Evanston, Wyoming 82930  
Phone No. (307) 789-4545



Compressor Pad		Scale: 1" = 60'	SHEET
Project No.	08-04-73	Date Surveyed: 3/24/11	1
Date Drawn:	3/25/11	Latest Revision Date: 4/22/11	OF 1

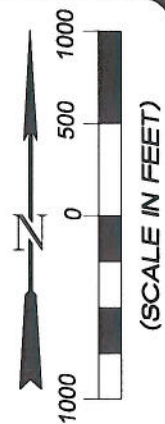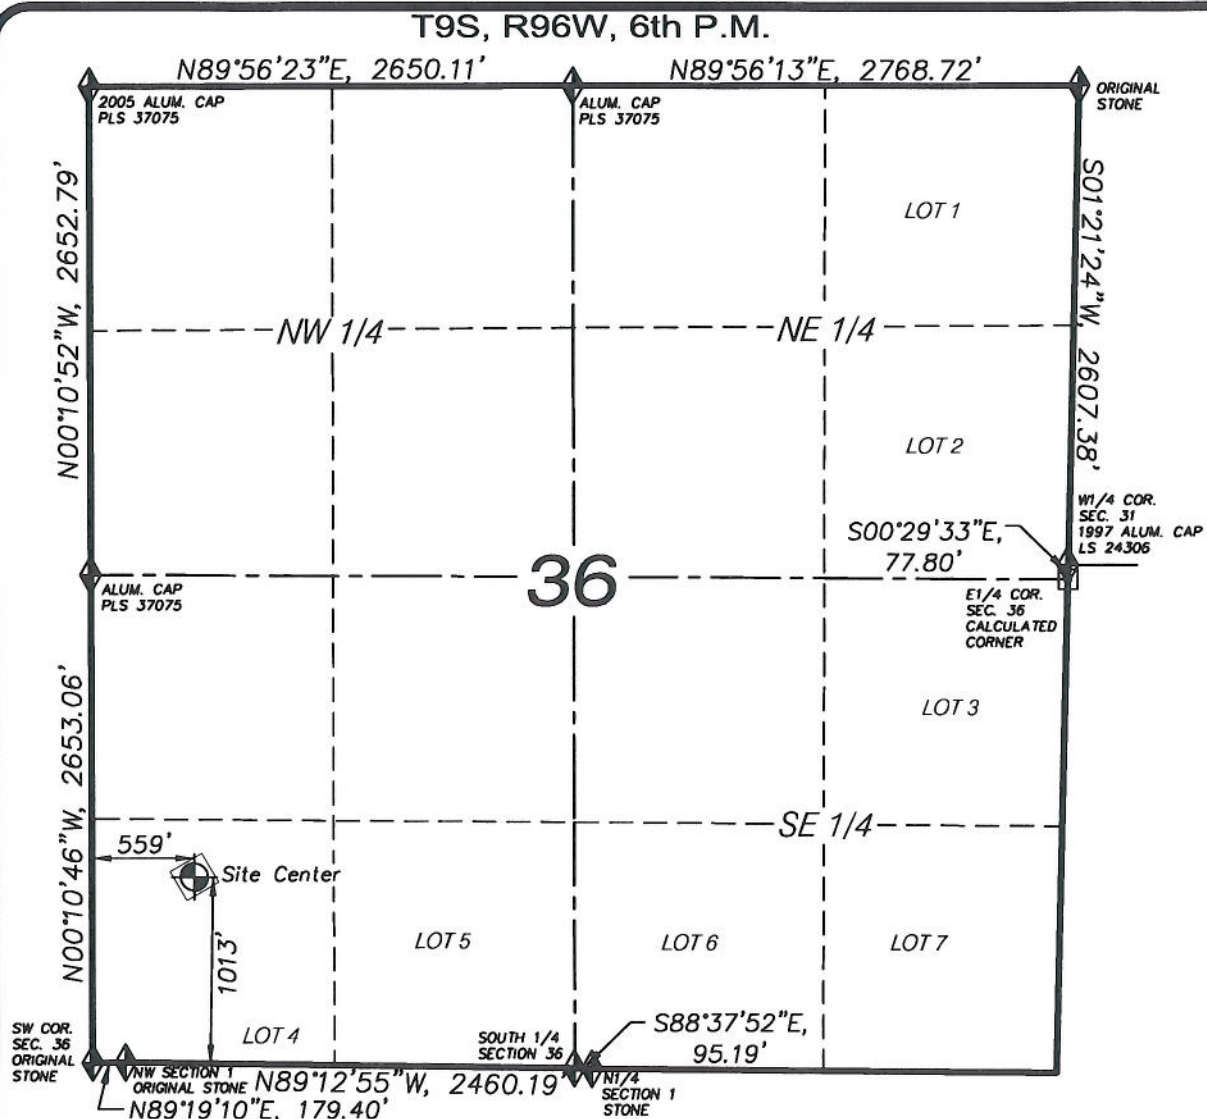

PL36SW COMPRESSOR SITE  
(CENTER OF SITE) NAD 83  
LATITUDE = 39.22733°N  
LONGITUDE = 108.06088°W  
EXISTING SITE ELEVATION = 5965.3'

#### LEGEND

- SECTION CORNER LOCATED
- SITE LOCATION
- RECORD LOCATION OF CORNER

#### CERTIFICATE OF SURVEYOR

I, TED TAGGART OF FRUITA, COLORADO HEREBY CERTIFY THAT THIS MAP WAS MADE FROM NOTES TAKEN DURING AN ACTUAL SURVEY MADE BY ME OR UNDER MY DIRECTION FOR ENCANNA OIL & GAS (USA) INC. AND THAT THIS LOCATION HAS BEEN STAKED ON THE GROUND AS SHOWN HEREON.



906 Main Street  
Evanston, Wyoming 82930  
Phone No. (307) 789-4545




### MAP to ACCOMPANY APPLICATION for EnCana Oil & Gas (USA) Inc. PL36SW Compressor Site

Lot 4 (SW1/4 SW1/4) of Section 36  
T9S, R96W, 6th P.M.  
MESA COUNTY, COLORADO

Location Plat		Scale: 1" = 1000'	SHEET 1 OF 2
Project No.	08-04-73	Date Surveyed: 3/25/11	
Date Drawn:	4/19/11	Latest Revision Date:	



**EnCana Oil & Gas (USA) Inc.**  
**ADDENDUM TO LEGAL PLAT FOR**  
**PL36SW Compressor Site**  
**SECTION 36, T 9 S, R 96 W, 6th P.M.**

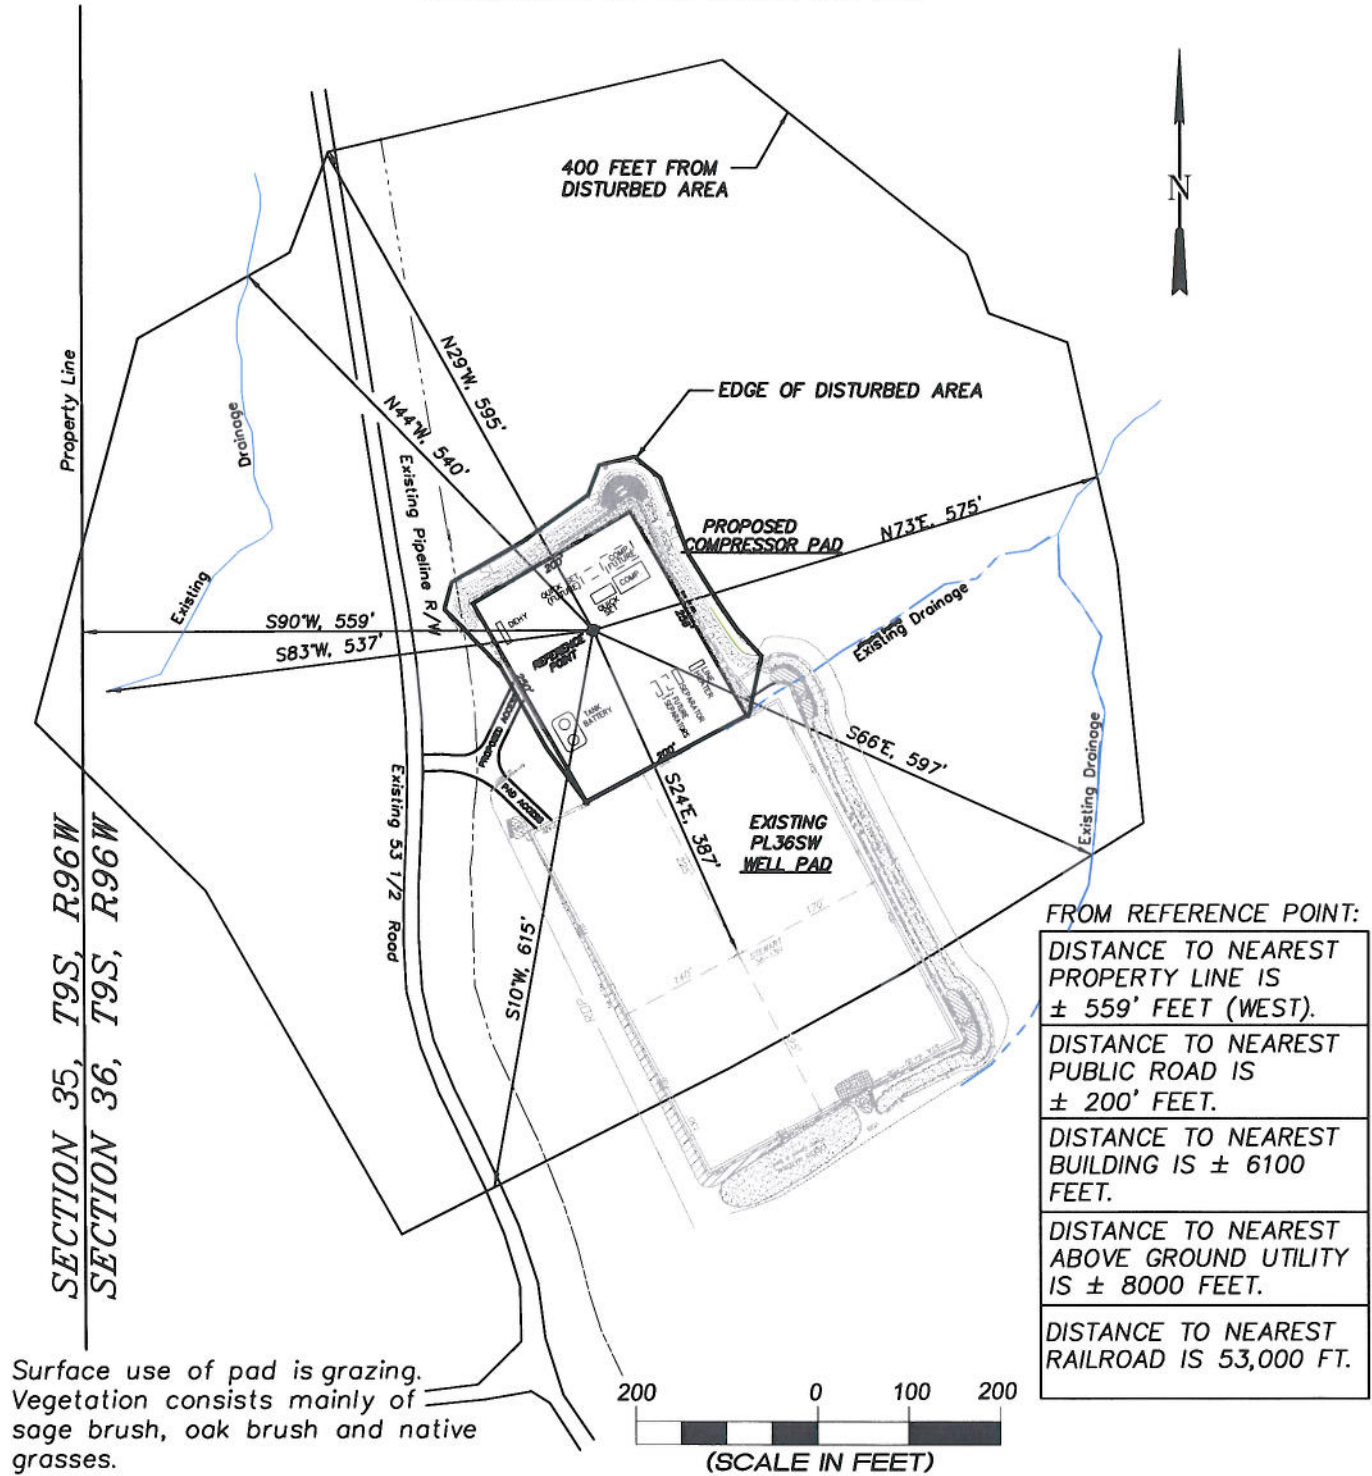

Surface use of pad is grazing.  
 Vegetation consists mainly of  
 sage brush, oak brush and native  
 grasses.



906 Main Street  
 Evanston, Wyoming 82930  
 Phone No. (307) 789-4545

Survey Addendum		Scale: 1" = 200'	SHEET 1a OF 2
Project No.	08-04-73	Date Surveyed: 3/25/11	
Date Drawn: 4/22/11		Latest Revision Date:	