


WELLBORE DIAGRAM

Surface Loc: 2428' FNL, 902' FWL

PROPOSED P&A

Operator: Patara Oil & Gas LLC
Well Name: Andys Mesa 48
Lease Number: C-10832 (Surf) C-98772 (BH)
Location: Surf SWNW Sec 27-T44n-R16W
BH NENE Sec 33-T44N-R16W
944' FNL, 618' FEL
Field: Andys Mesa 48
County: San Miguel County, Colorado
API Number: 05-113-06137
Diagram Date: 4/27/2011

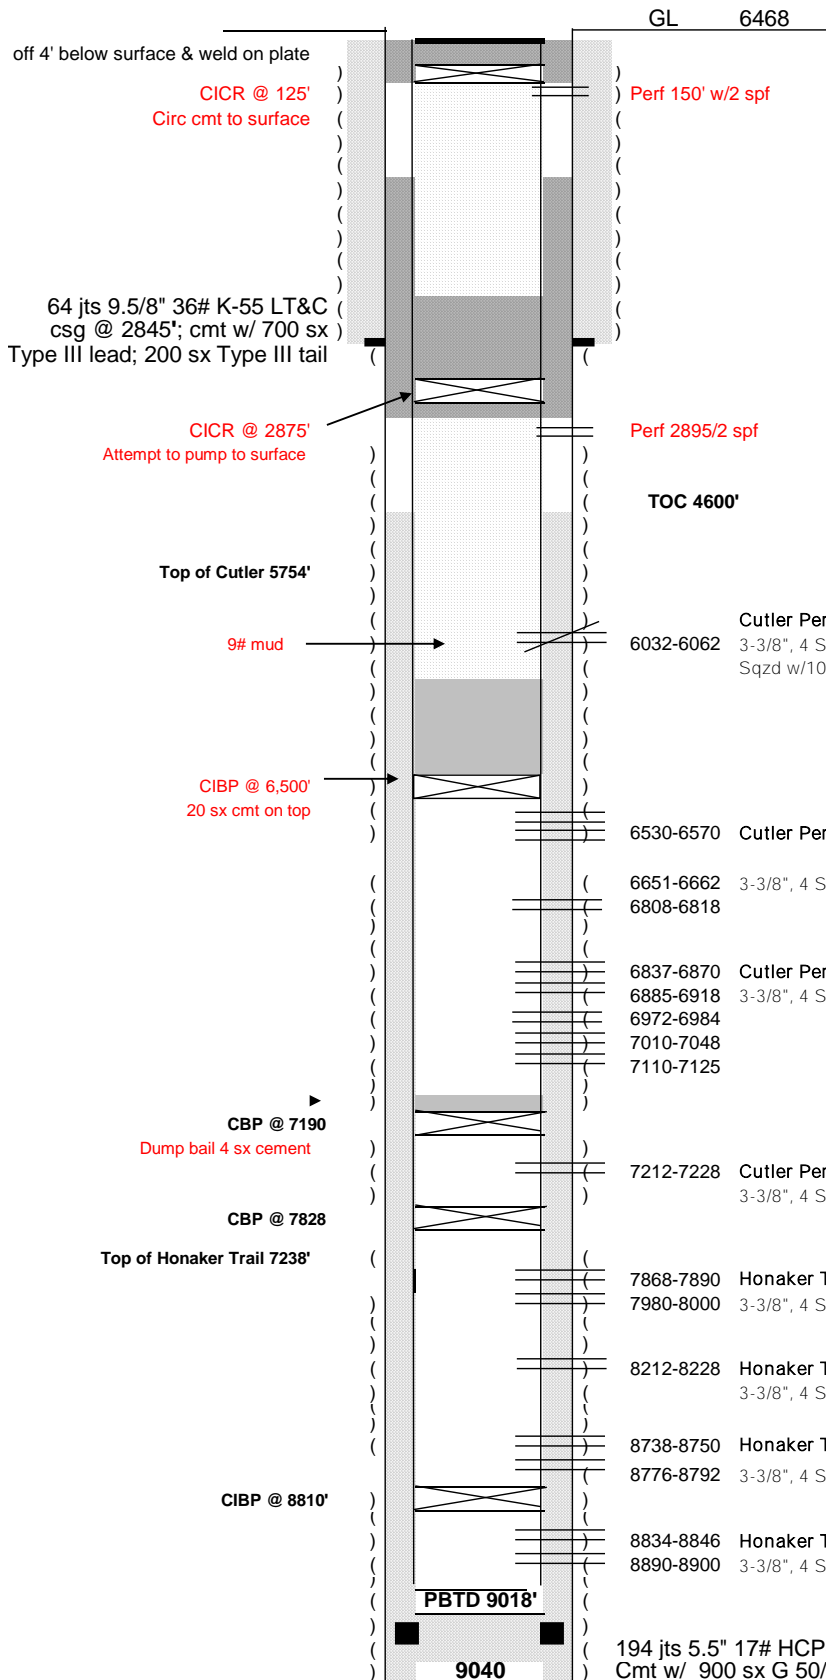

Well History

Spud Date 8/8/2004
TD Reached 8/28/2004
Rig Released 9/1/2004
Completion Date 10/29/2004
First Sales: NA - Well is TA

Tubing Detail as of 10/29/04:

KB
147 jts 2-7/8" 6.5# N-80 new tbg
2.31 F-Nipple
1 jt 2-7/8" tbg
2.25 F-Nipple

EOT

Depth:

13.00
6751.99
0.96
30.62
0.96

6797.53

6032-6062 Cutler Perfs shot 10/21/04 (120 holes)
3-3/8", 4 SPF, 90° phasing
Sqzd w/10 bbls cmt 10/23/04

6530-6570 Cutler Perfs shot 10/28/04 (244 holes)

6651-6662 3-3/8", 4 SPF, 90° phasing
6808-6818

6837-6870 Cutler Perfs shot 10/27/04 (524 holes)
6885-6918 3-3/8", 4 SPF, 90° phasing
6972-6984
7010-7048
7110-7125

7212-7228 Cutler Perfs shot 10/19/04 (64 holes)
3-3/8", 4 SPF, 90° phasing

7868-7890 Honaker Trail Perfs shot 10/17/04 (168 holes)
7980-8000 3-3/8", 4 SPF, 90° phasing

8212-8228 Honaker Trail Perfs shot 10/16/04 (64 holes)
3-3/8", 4 SPF, 90° phasing

8738-8750 Honaker Trail Perfs shot 10/14/04 (112 holes)
8776-8792 3-3/8", 4 SPF, 90° phasing

8834-8846 Honaker Trail Perfs shot 10/13/04 (88 holes)
8890-8900 3-3/8", 4 SPF, 90° phasing

194 jts 5.5" 17# HCP-110 LT&C csg @ 9018'
Cmt w/ 900 sx G 50/50 Poz