




Lat40°, Inc. 1635 Foxtrail Drive, Suite 325 Loveland, CO 80538

MULTI-WELL PLAN

NORTH PLATTE 32-34

SECTION: 34
TOWNSHIP: 5N
RANGE: 63W

THIS MAP DOES NOT REPRESENT A BOUNDARY SURVEY

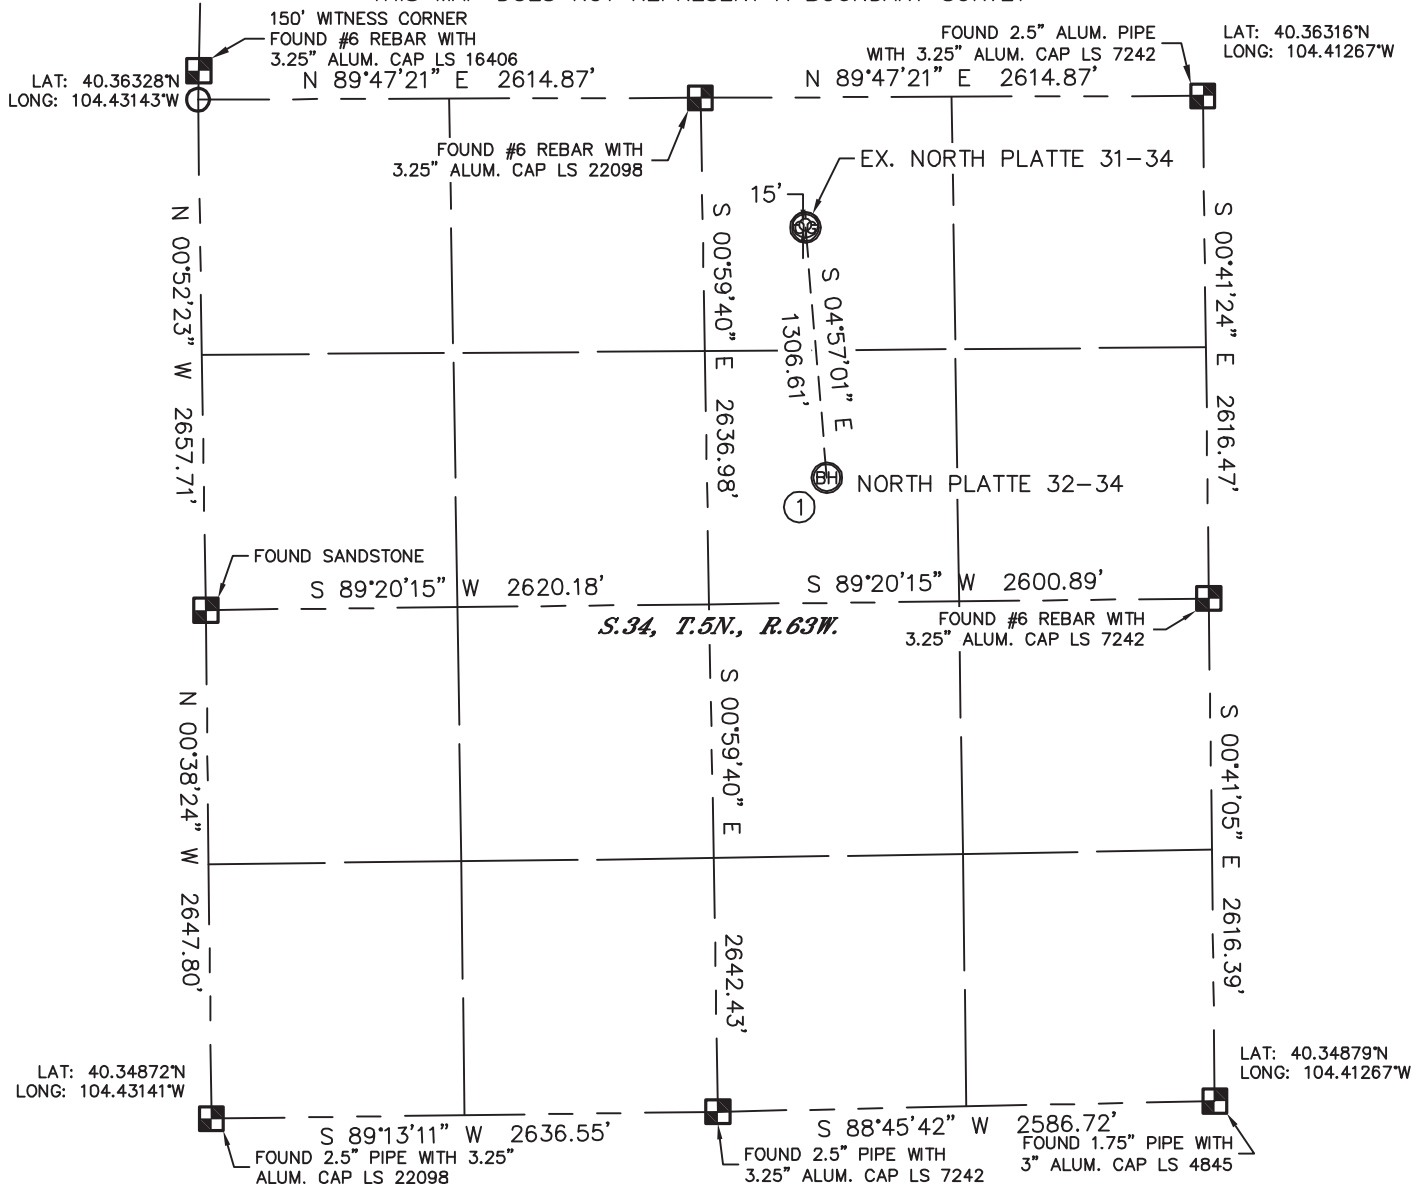


①

—BOTTOM HOLE—
NORTH PLATTE 32-34
1980' FNL
1980' FEL
LAT-40.35777°N
LONG-104.41977°W



LEGEND

- = ALIQUOT MONUMENT AS DESCRIBED
- = CALCULATED POSITION

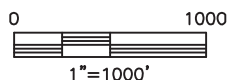

PROJECT#: 2011092



Lat40°, Inc. 1635 Foxtrail Drive, Suite 325 Loveland, CO 80538

MULTI-WELL PLAN
NORTH PLATTE 32-34

SECTION: 34
TOWNSHIP: 5N
RANGE: 63W

