


THERE ARE NO IMPROVEMENTS WITHIN 400' OF THE LOCATION. IT IS LOCATED INSIDE OF A CROP IRRIGATION CIRCLE.

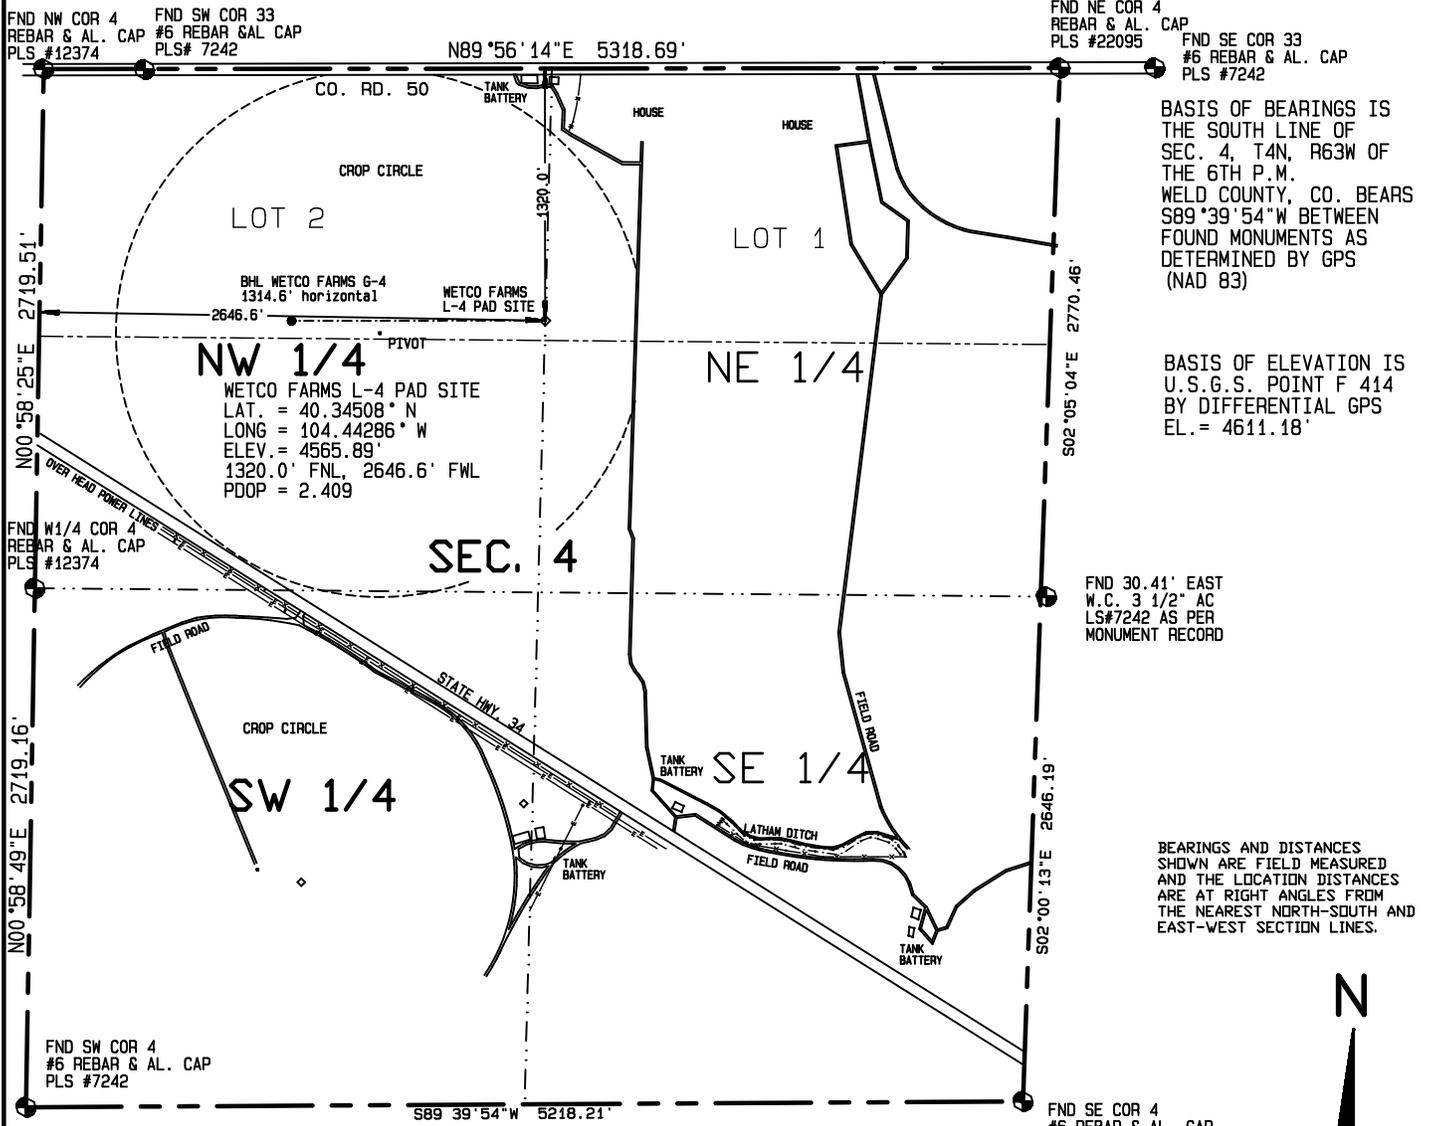

BASIS OF BEARINGS IS THE SOUTH LINE OF SEC. 4, T4N, R63W OF THE 6TH P.M. WELD COUNTY, CO. BEARS S89°39'54"W BETWEEN FOUND MONUMENTS AS DETERMINED BY GPS (NAD 83)

BASIS OF ELEVATION IS U.S.G.S. POINT F 414 BY DIFFERENTIAL GPS EL. = 4611.18'

FND 30.41' EAST W.C. 3 1/2" AC LS#7242 AS PER MONUMENT RECORD

BEARINGS AND DISTANCES SHOWN ARE FIELD MEASURED AND THE LOCATION DISTANCES ARE AT RIGHT ANGLES FROM THE NEAREST NORTH-SOUTH AND EAST-WEST SECTION LINES.



1000 500 0 1000




Scale 1" = 1000'

Dan R. Griggs PLS# 38018

CONTRACT SURVEYORS, LTD.
COMPLETE SURVEYING AND GLOBAL POSITIONING

2133 SOUTH BELLAIRE STREET #14
DENVER COLORADO 80222
(303) 756-3695

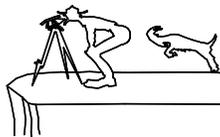

DATE OF FIELD WORK: 21 JANUARY, 2011	DATE OF DRAWING: 24 JANUARY, 2011
---	--------------------------------------

WETCO FARMS L-4 PAD SITE

LOT 2, SEC. 4, T4N, R63W

BONANZA CREEK ENERGY OPERATING COMPANY, LLC

MULTI-WELL PLAN
Page 1
CSL# 11104-01

WELD COUNTY, COLORADO