

**GREAT WESTERN OIL & GAS COMPANY**  
**Well Name: Coulson 2-53**  
**SESW, Sect. 2, Twp 4N, Rng 67W**  
**Weld County, CO**  
**CURRENT WELLBORE SCHEMATIC as of March 31, 2011**


API: 05-123-31927-00

GL Elev: 4740'  
KB Elev: 4756'

Spud: 11/23/2010

**Surface Casing :**

11/24/2010 8-5/8" 24# J-55 11 jnts set @ 499'  
Cement w/ 400 sx

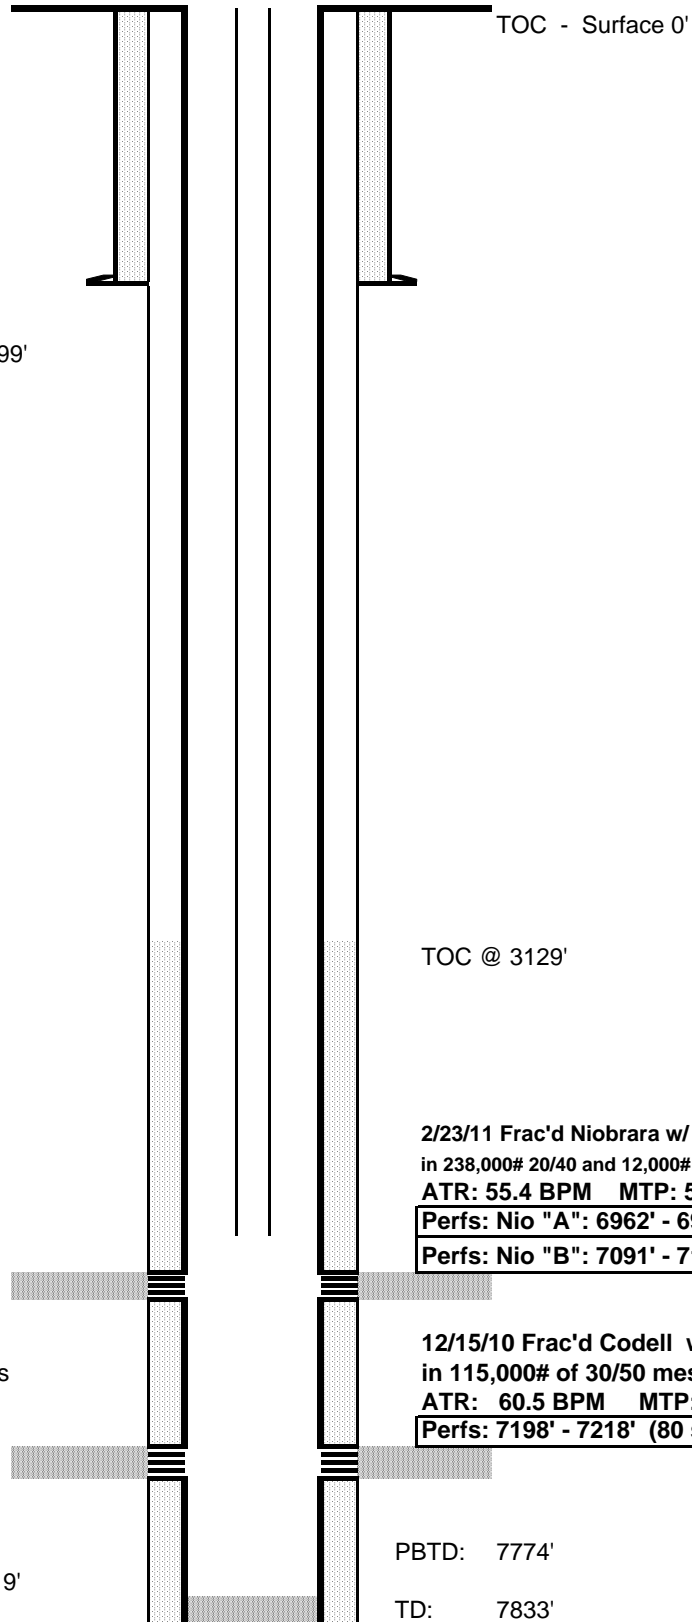

**Tubing Detail:**

3/31/11: 2-3/8" 4.7# J-55 228 Jnts + 20' subs  
set @ 7188'

**Production Casing :**

11/28/2010 4-1/2" 11.6# 174 jnts set @ 7819'  
Cement w/ 625 sx