


PLS Group, LLC
 220 East Mulberry Street
 Fort Collins, Colorado 80524


WELL LOCATION CERTIFICATE

THIS MAP DOES NOT
 REPRESENT A BOUNDARY SURVEY

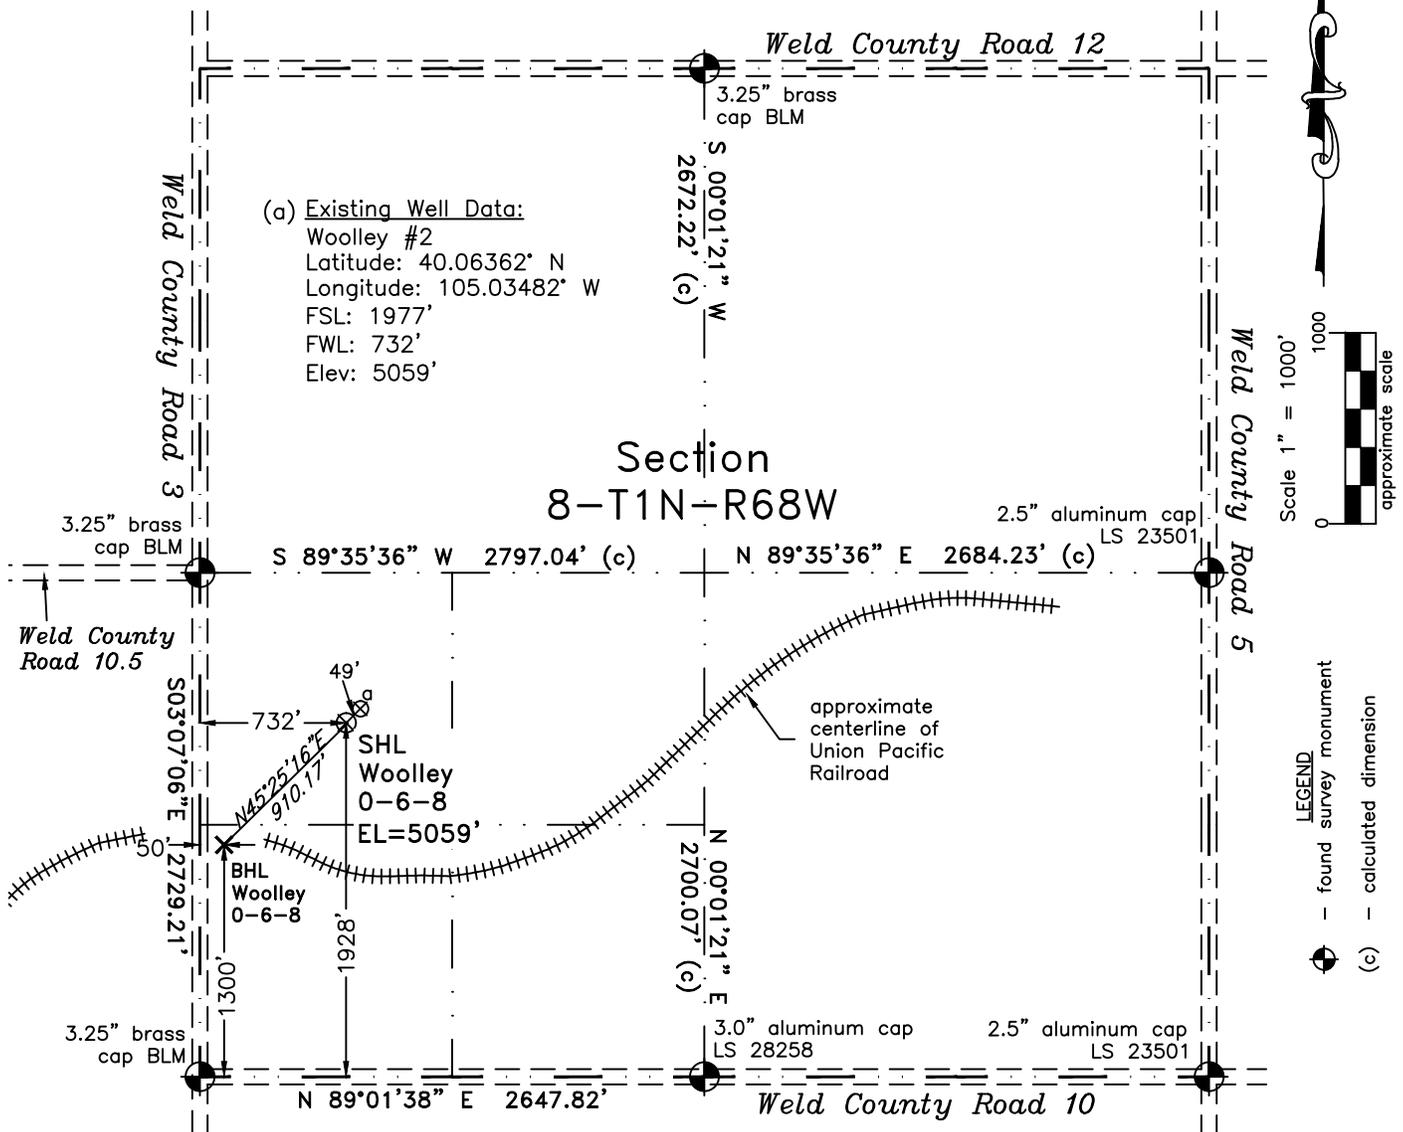

(a) Existing Well Data:
 Woolley #2
 Latitude: 40.06362° N
 Longitude: 105.03482° W
 FSL: 1977'
 FWL: 732'
 Elev: 5059'

Section 8-T1N-R68W

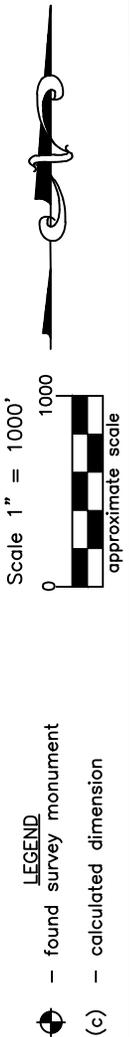

In accordance with a request from Doug Pearlman of EnCana Oil & Gas (USA) Inc., PLS Group, LLC has determined the location of the **Woolley 0-6-8** well site to be SHL: 1928' FSL and 732' FWL, (BHL 1300' FSL and 50' FWL) as measured at ninety (90) degrees from the section lines of Section 8, Township 1 North, Range 68 West, 6th Principal Meridian, County of Weld, CO.

Proposed Surface Hole Data:
 Latitude: N 40.06349° BHL(40.06174°)
 Longitude: W 105.03481° BHL(105.03714°)

Nearest: Building 360' northwest Above Ground Utility 1,075' northwest
 Public Road 760' west Railroad 622' southwest
 Property Line 575' southwest
 PDOP: 1.7

- Notes:
- 1) Bearings and distances based upon NAD 83 Colorado North State Plane Coordinates using RTK GPS observations taken on 11/03/2010 by operator Craig Burke.
 - 2) Conversion factor to ground (1.000277368).
 - 3) Elevations based on NAVD 88 GPS heights and Geoid 2003 corrections.
 - 4) See improvement map for visible improvements within 400 feet of pad site.
 - 5) The location falls on agricultural land.

NOTICE: According to Colorado law you MUST commence any legal action based upon any defect in this W.L.C. within three years after you first discover such defect. In no event may any action based upon any defect in this W.L.C. be commenced more than ten years from this said date of the certification shown hereon.

I hereby certify that this Well Location Certificate was prepared by me or my duly licensed superior or assistant surveyor for and on behalf of EnCana Oil & Gas (USA) Inc., that it is a true and correct copy of the original survey plat and that it is not to be relied upon for establishment of boundaries, buildings, or other improvements. The survey was completed on 11/03/2010.

John Robert McGehee LS#38219
 Job #: 10151.002