


### Geologist Information

General: Existing location, 1 new well (4 existing)  
Ownership: Fed surface  
Fed lease COC 24603  
SUA Status: Needs amended  
Spacing Units: 2 – S/2 section 4 and then the Niobrara well  
Adjacent Owners: Williams; BLM, Chevron, Puckett, Oxy

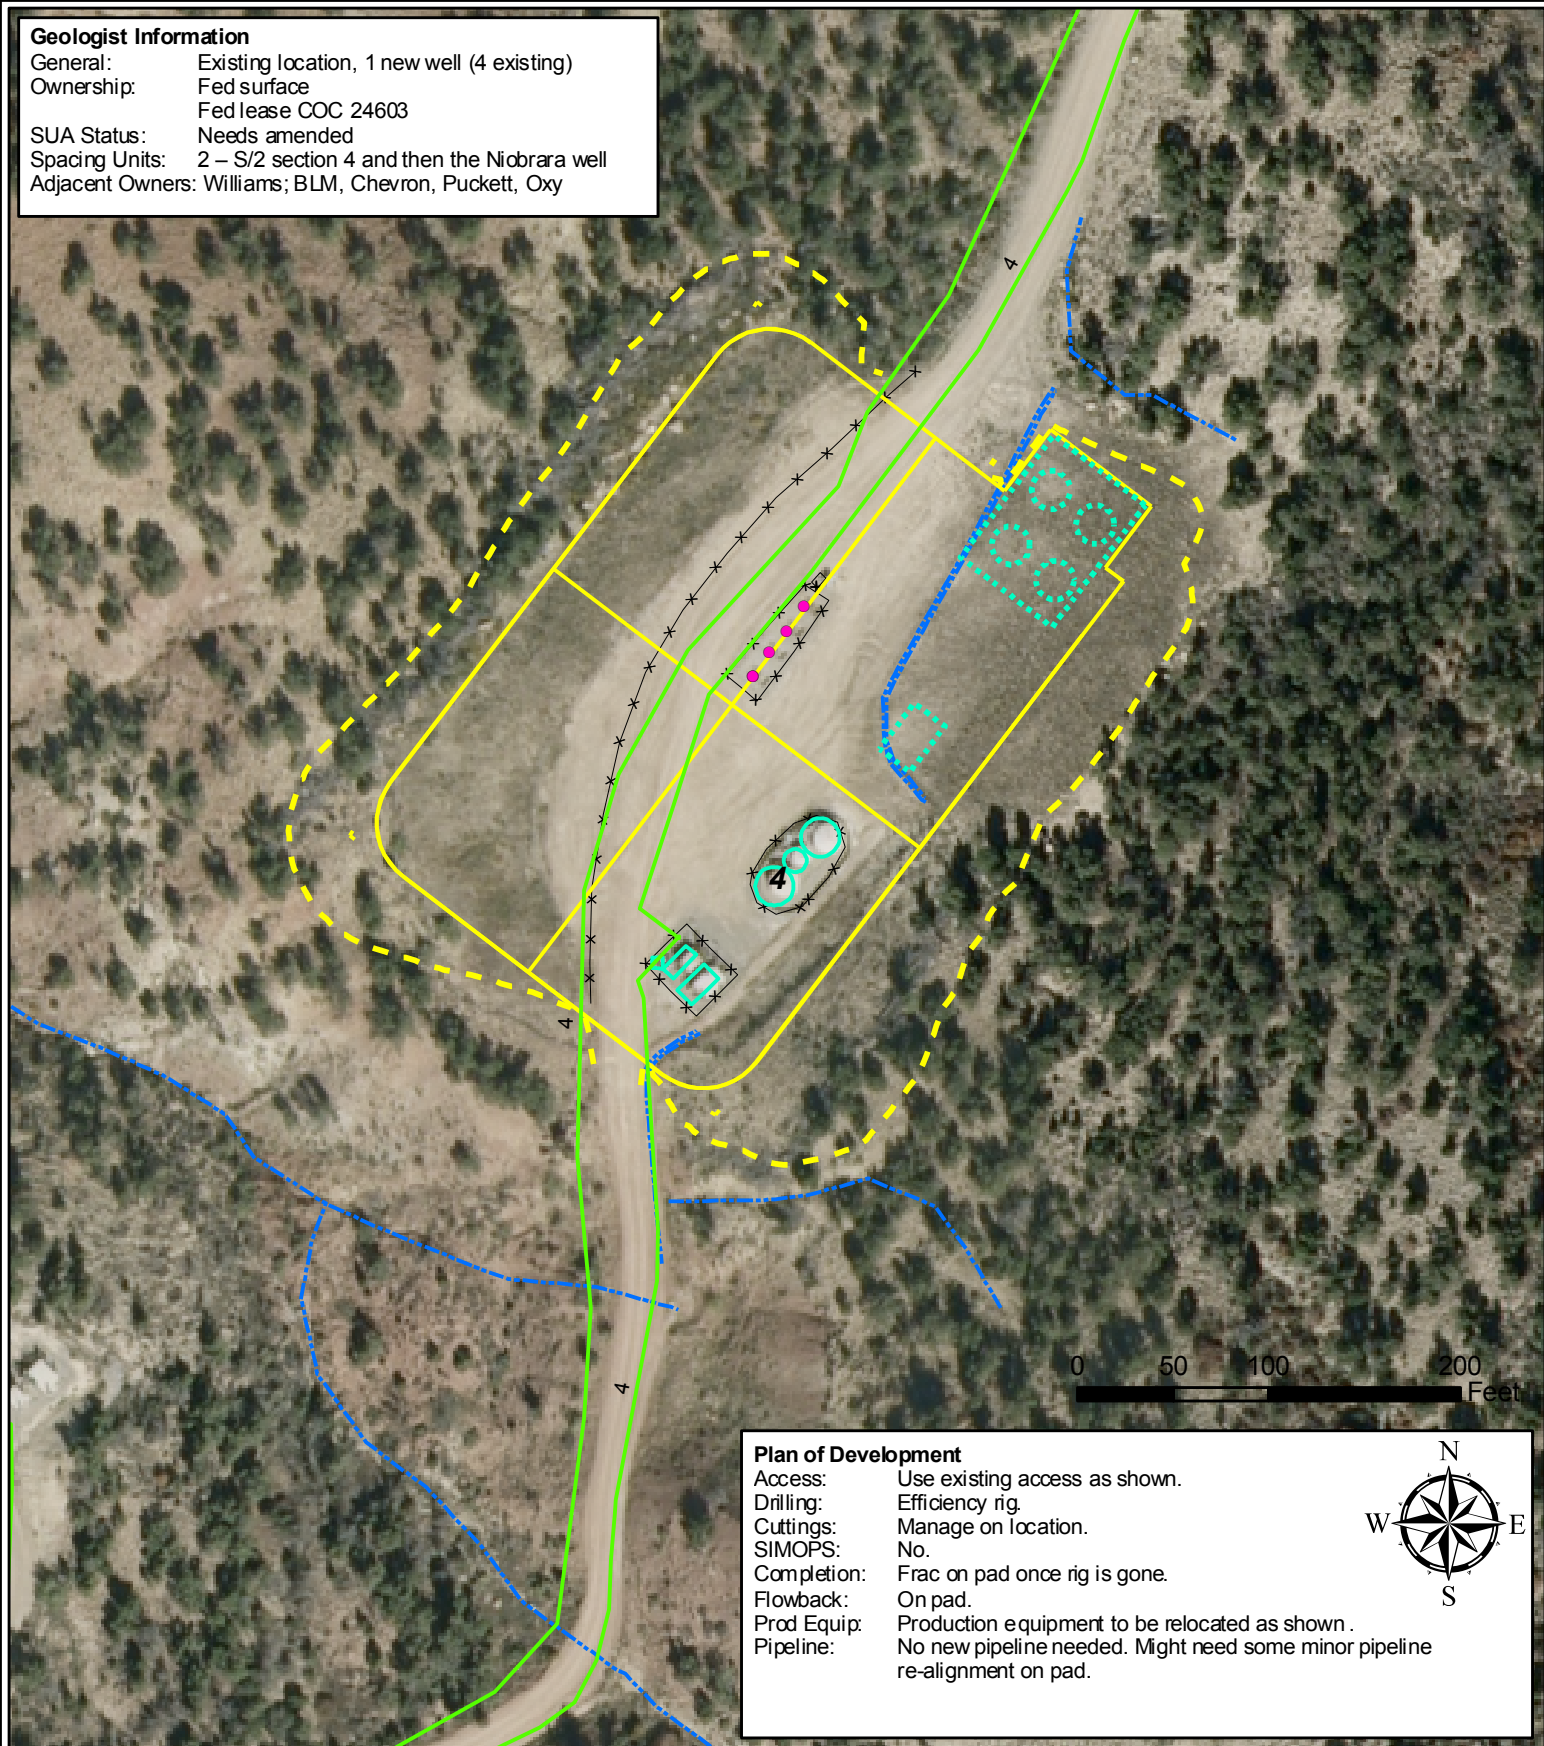

### Legend

- Production Gas Well
- Proposed Pad
- Proposed Production Equipment Area
- Drainage or Ditch
- Existing Well
- Existing Pipeline
- Existing Production Equipment
- ×—× Existing Fence
- Proposed Daylight Line

Williams Production RMT

MV 8-4 Plan of Development  
T7S R96W, Section 4

May 19, 2011

