

**GREAT WESTERN OIL & GAS COMPANY**  
**Well Name: GUSTAFSON 31-12**  
**NENW Sec 31 T7N R65W 6th**  
**Weld County, CO**  
**WELLBORE SCHEMATIC - as of March 23, 2011**

API: 05-123-32957-00

GL Elev: 4825'


KB Elev: 4841'

Spud Date: 3/11/2011

**Surface Casing :**

3/12/2011: 8-5/8" 24# 13 jnts set @ 552'

Cmt w/ 430 sx

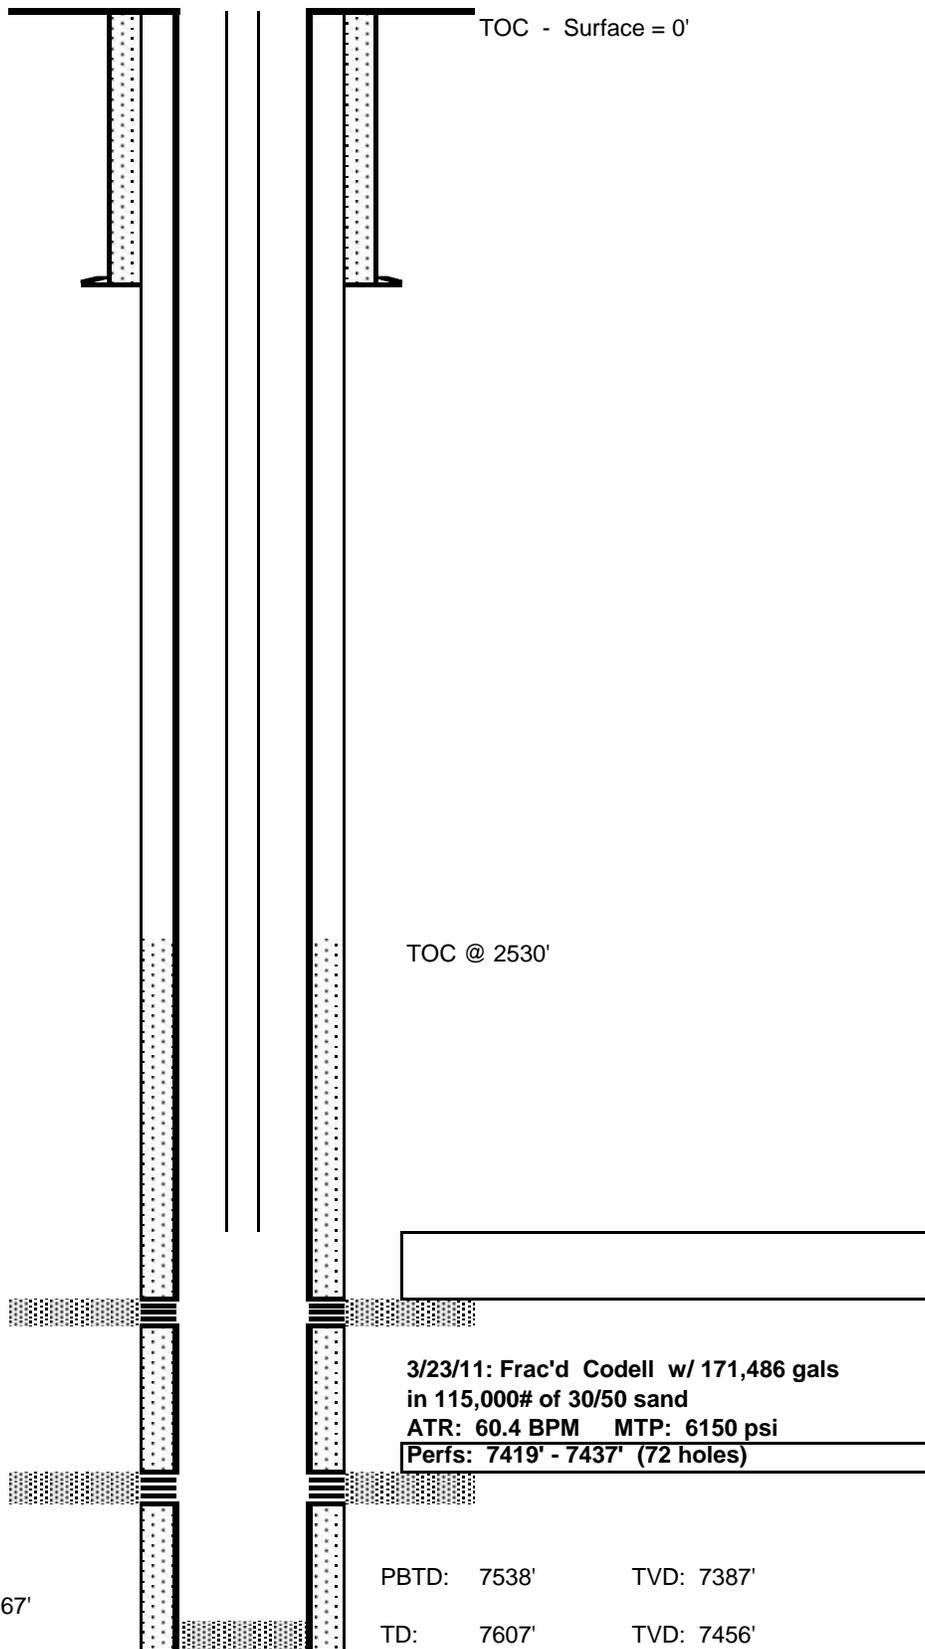

**Tubing Detail:**

**Production Casing :**

3/19/2011: 4-1/2", 11.6# 168 jnts set @ 7567'

Cmt'd w/ 600 sx